



HARRIMAN


AUBURN PORTLAND MANCHESTER

IMMUCELL CORPORATION ADDITION


PORTLAND, MAINE

Harriman Project No. 14326



Key Plan

 


TREE STAKING DETAIL D3 NOT TO SCALE

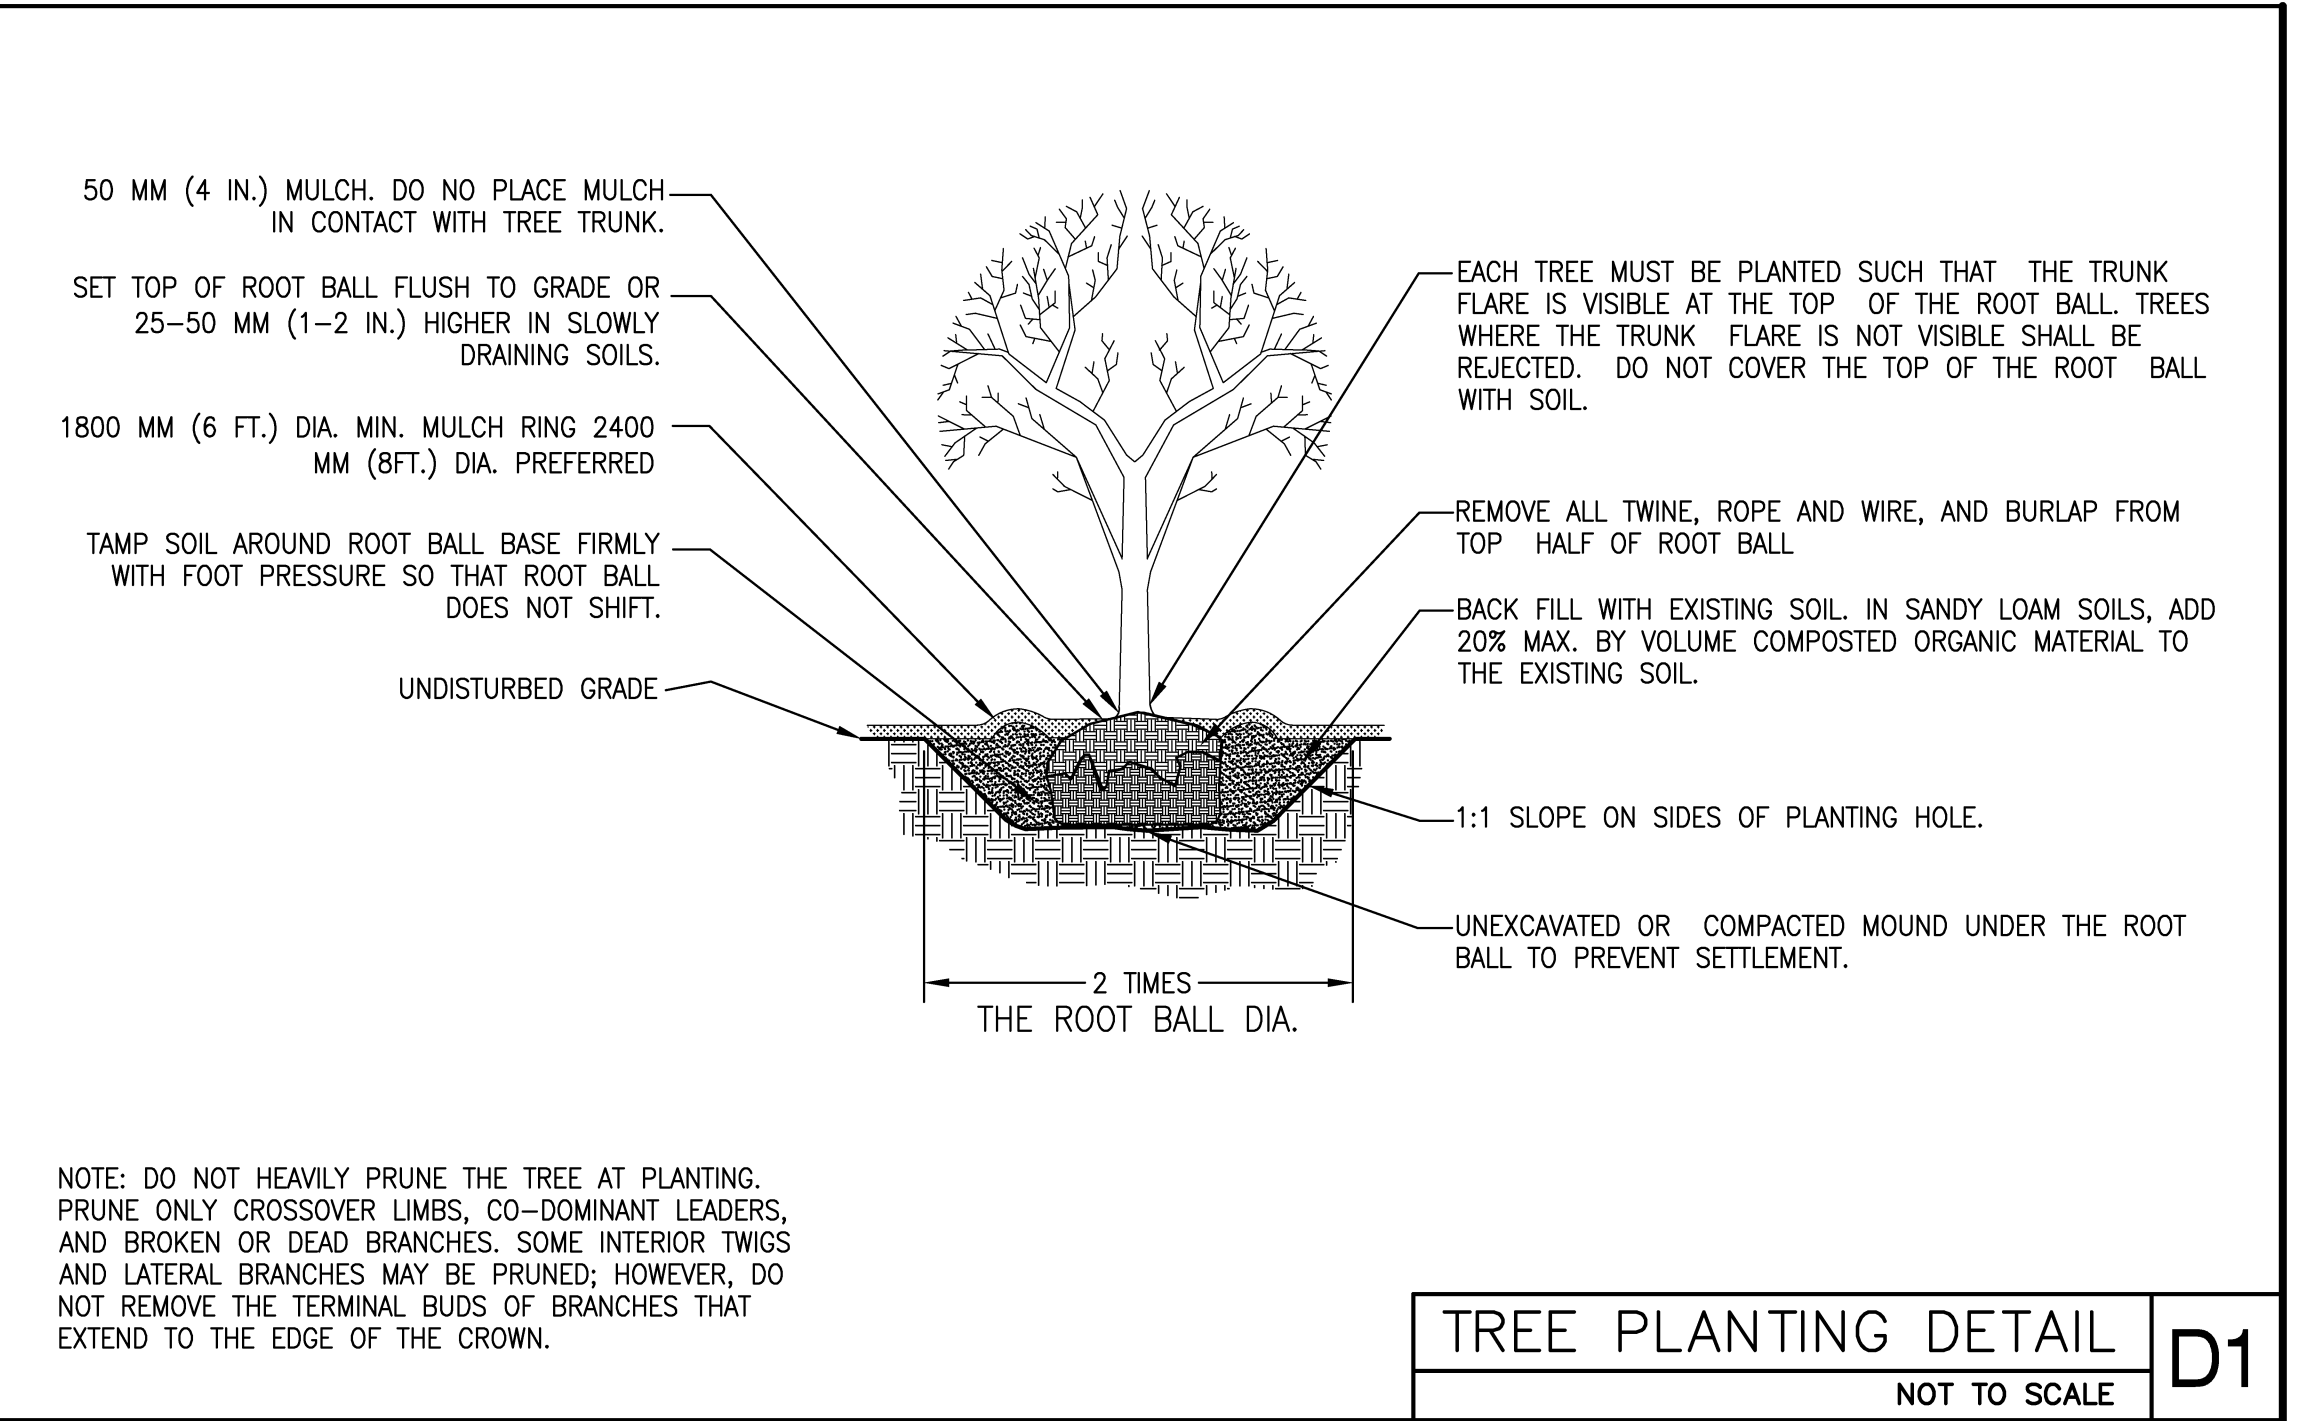


TREE PLANTING DETAIL D1 NOT TO SCALE

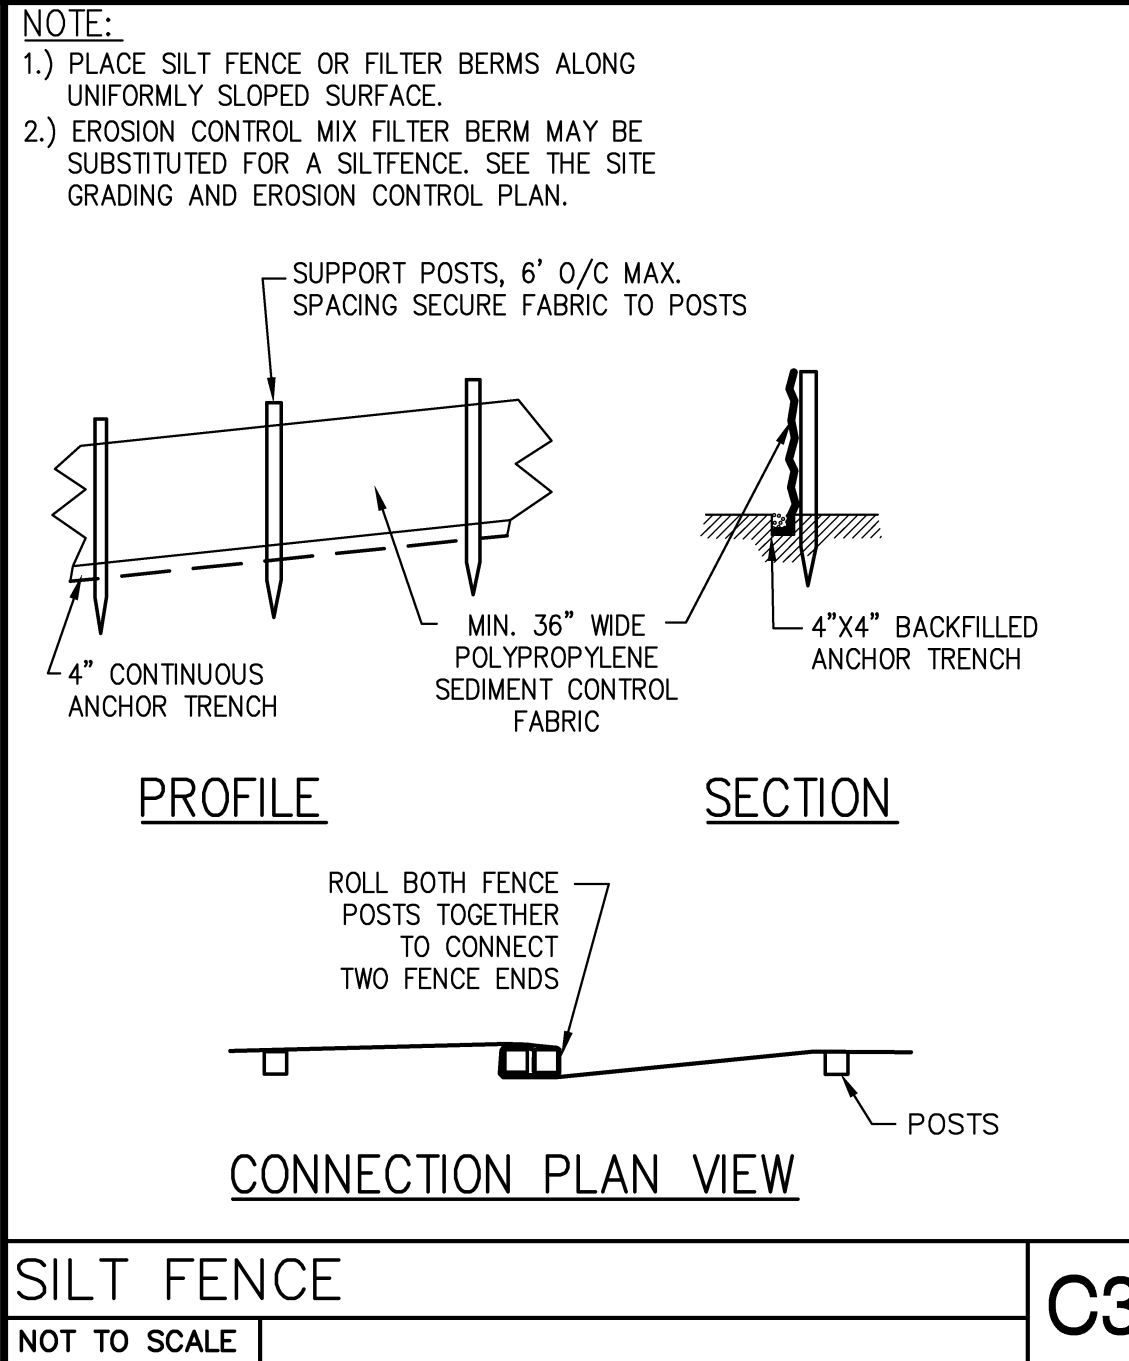 


SILT FENCE C3 NOT TO SCALE

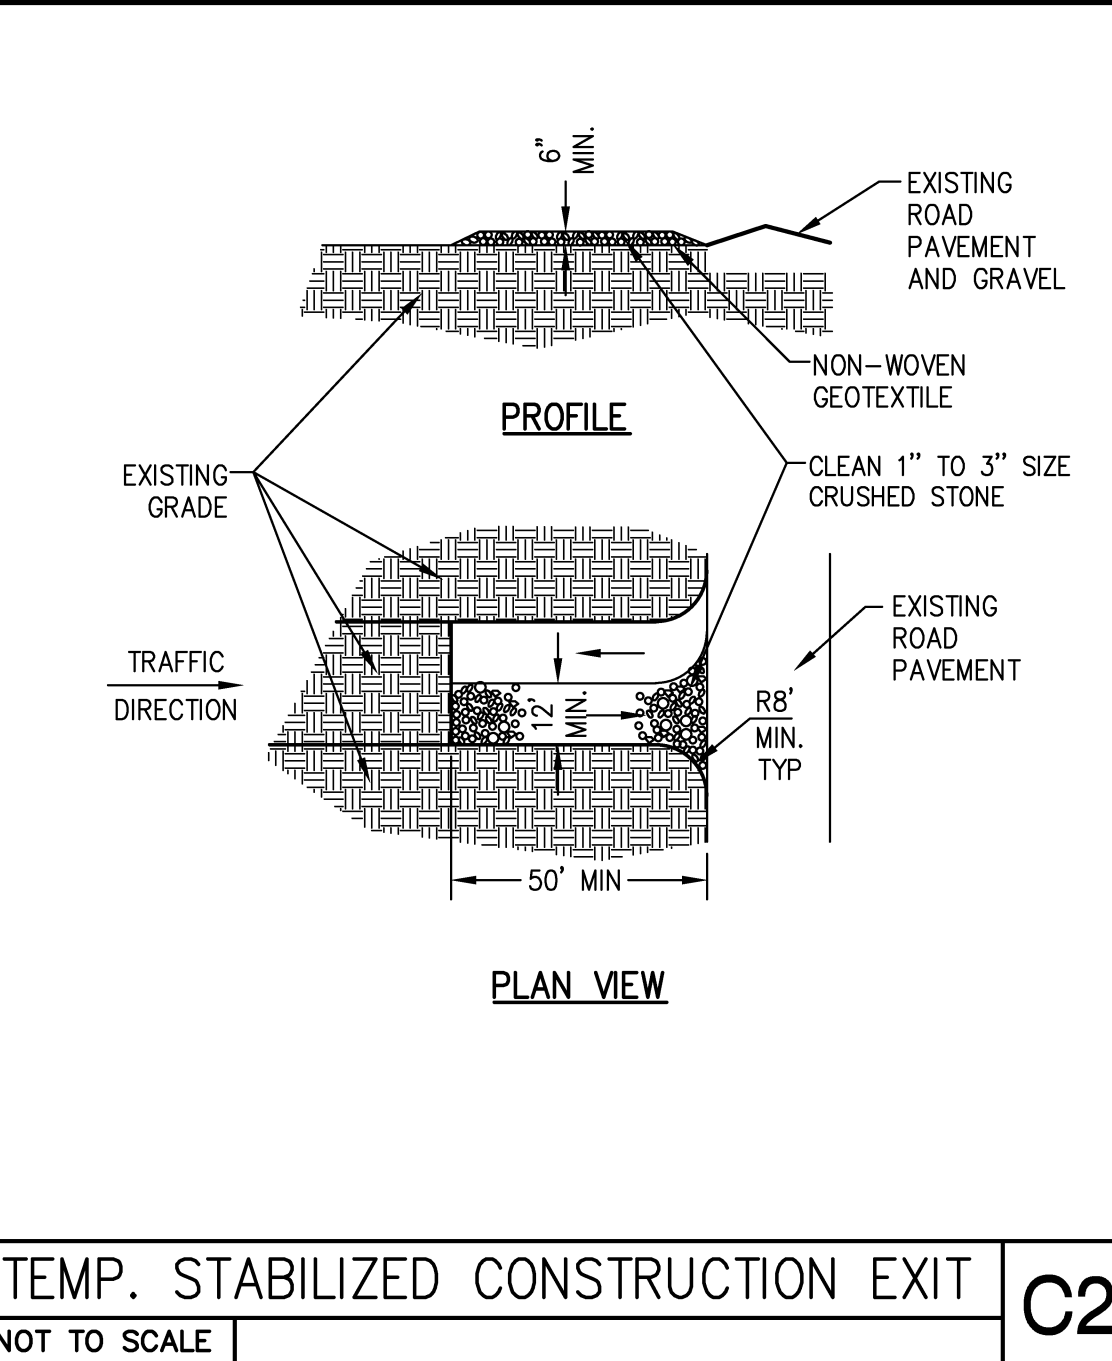


TEMP. STABILIZED CONSTRUCTION EXIT C2 NOT TO SCALE

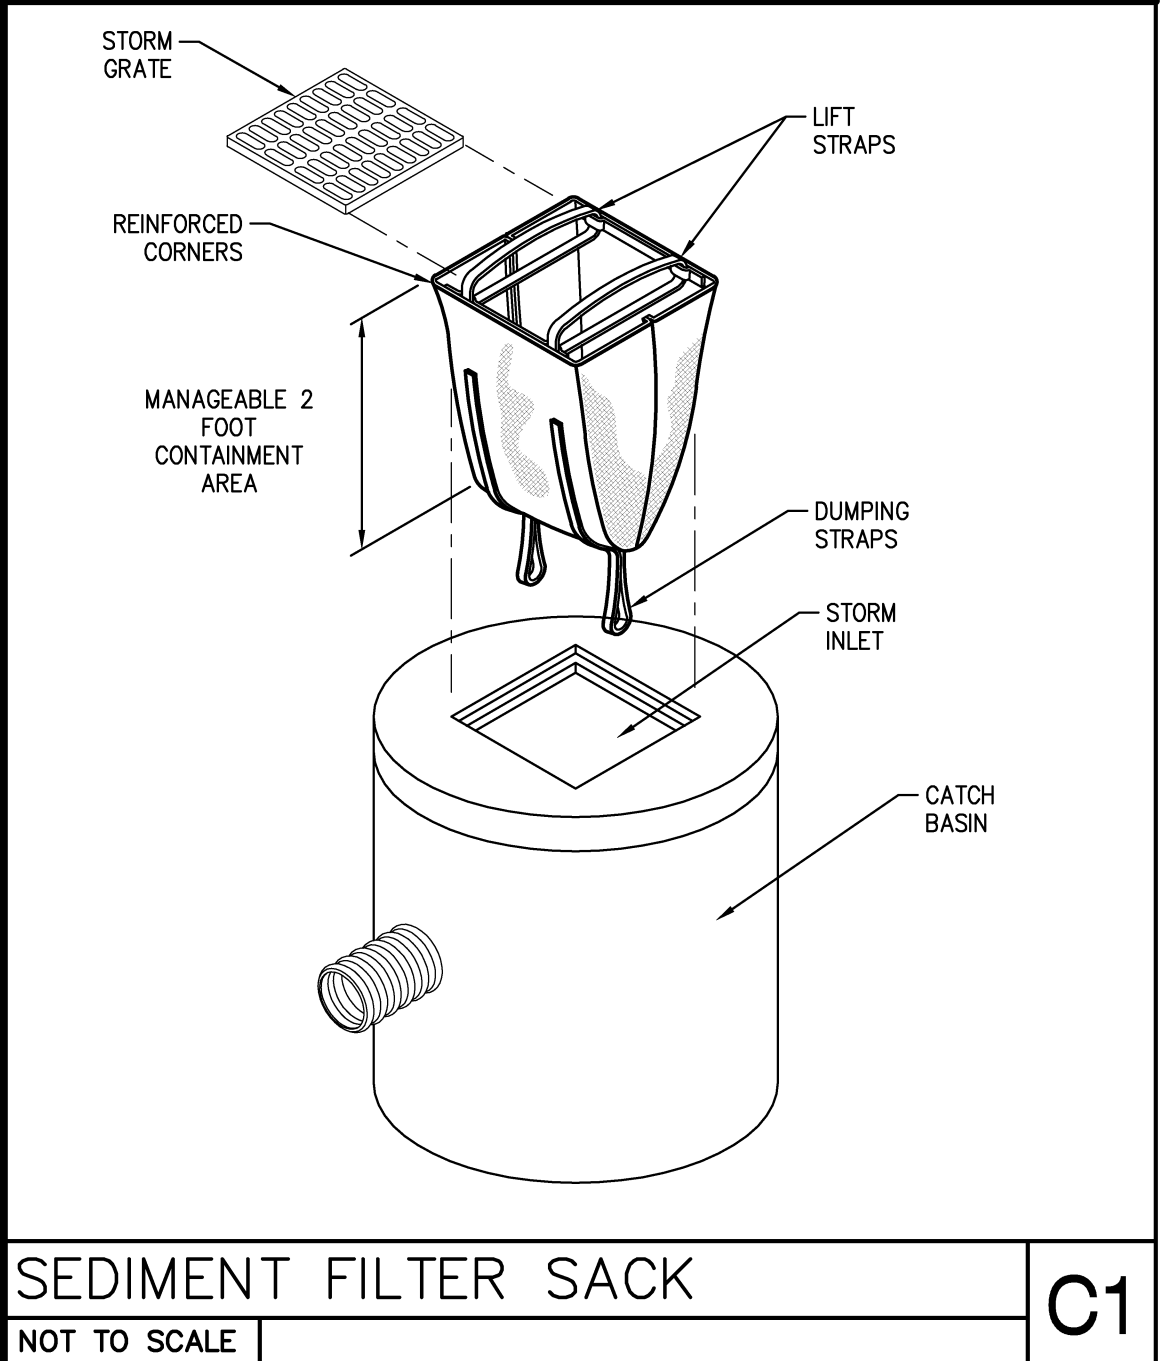


SEDIMENT FILTER SACK C1 NOT TO SCALE

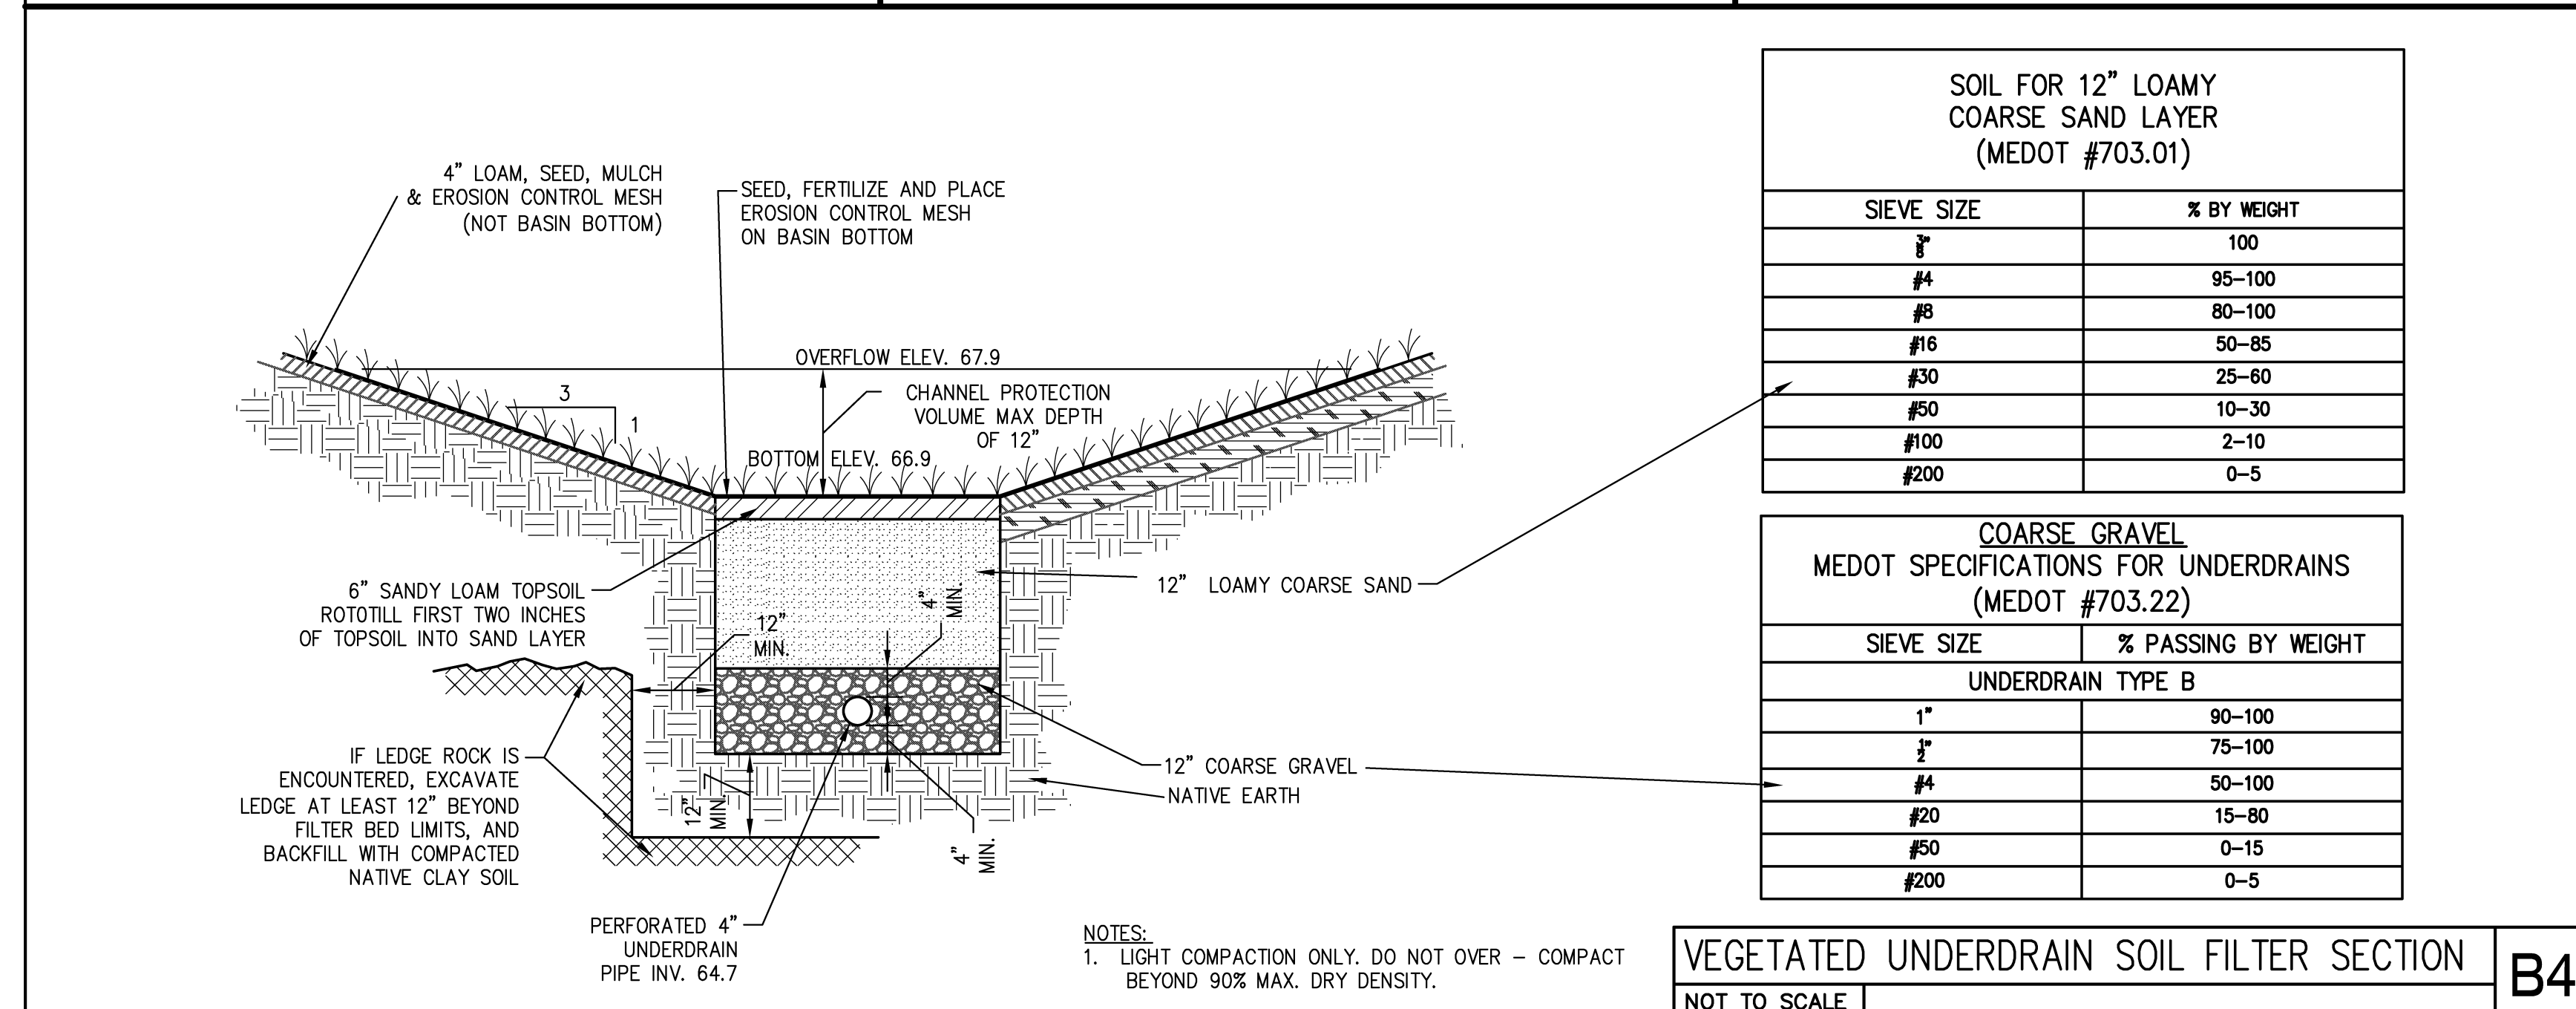


VEGETATED UNDERDRAIN SOIL FILTER SECTION B4 NOT TO SCALE

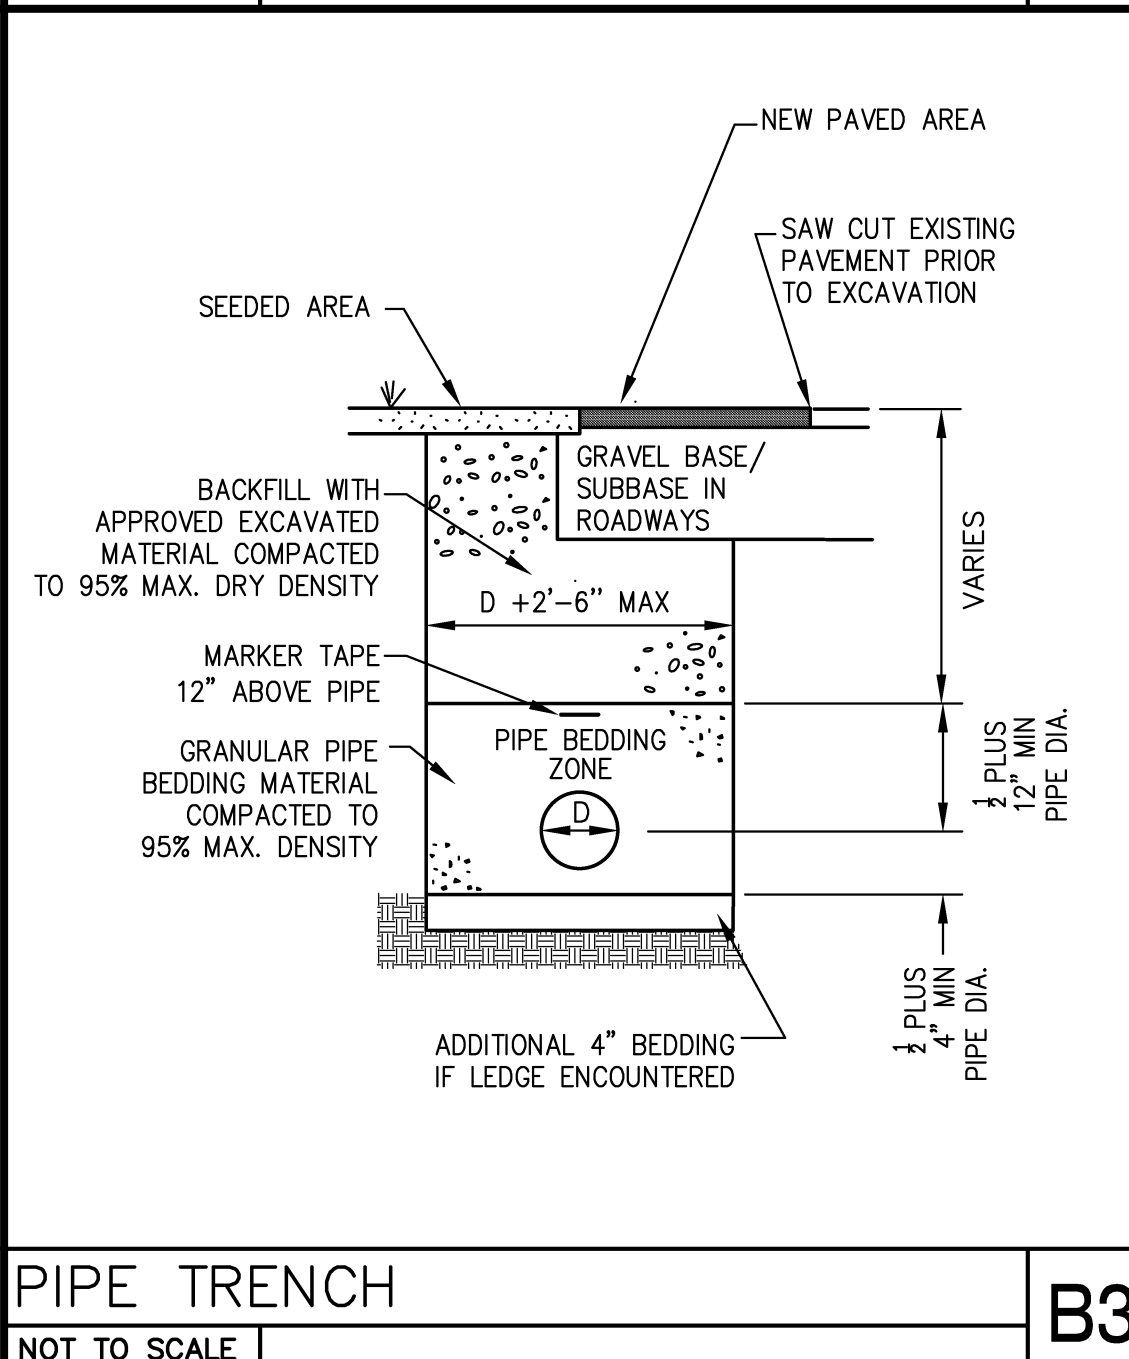


PIPE TRENCH B3 NOT TO SCALE

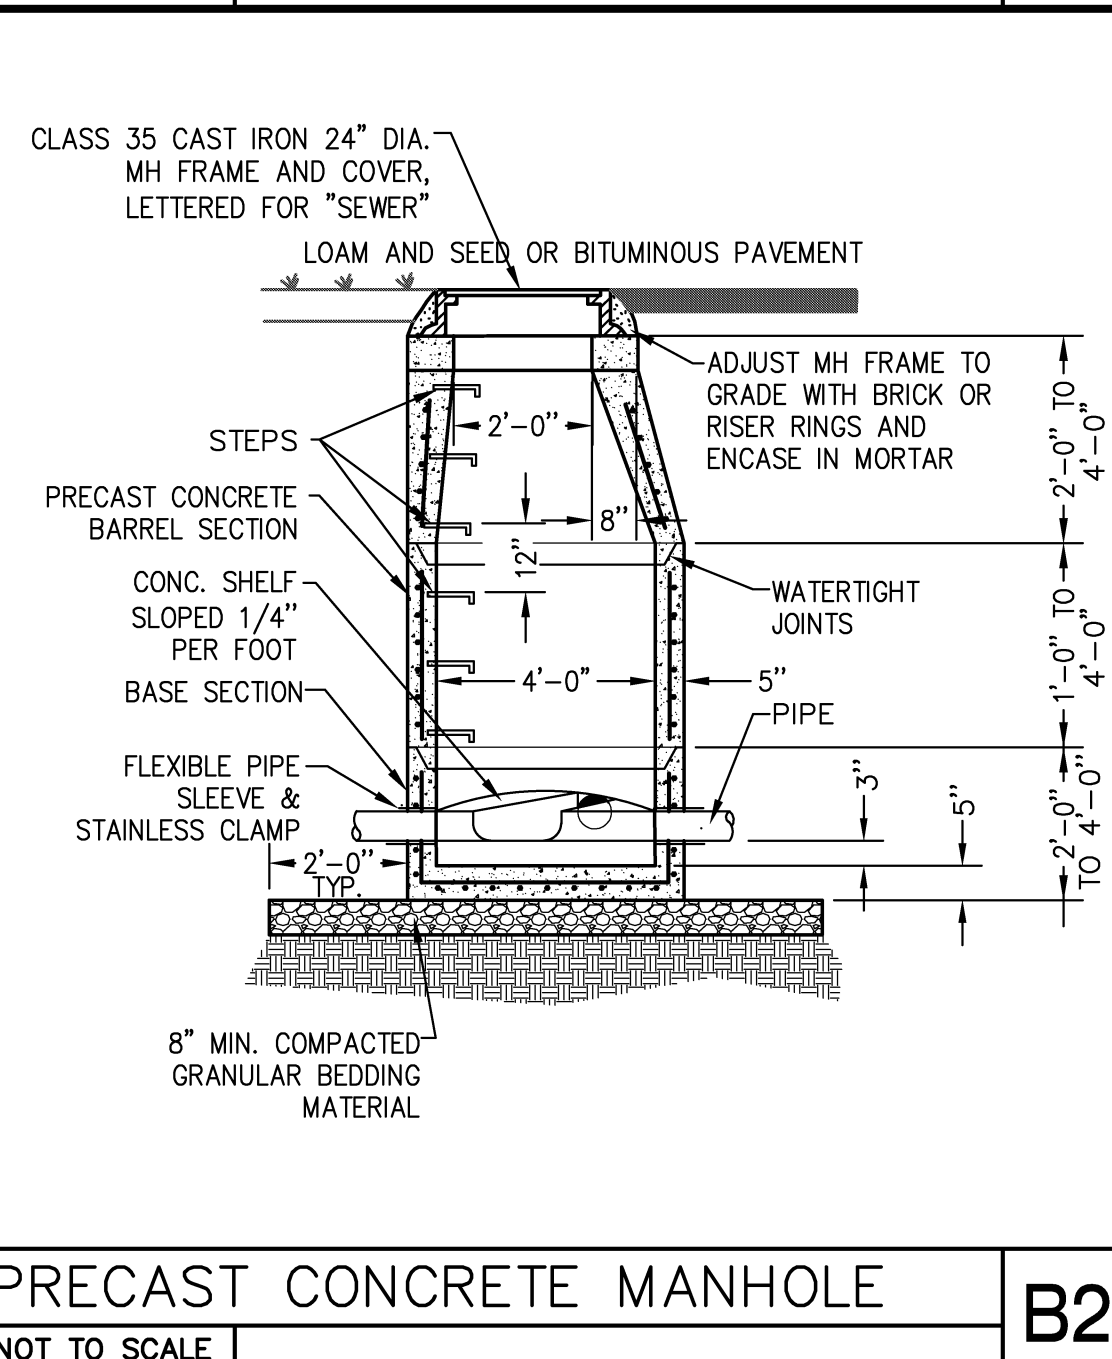


PRECAST CONCRETE MANHOLE B2 NOT TO SCALE

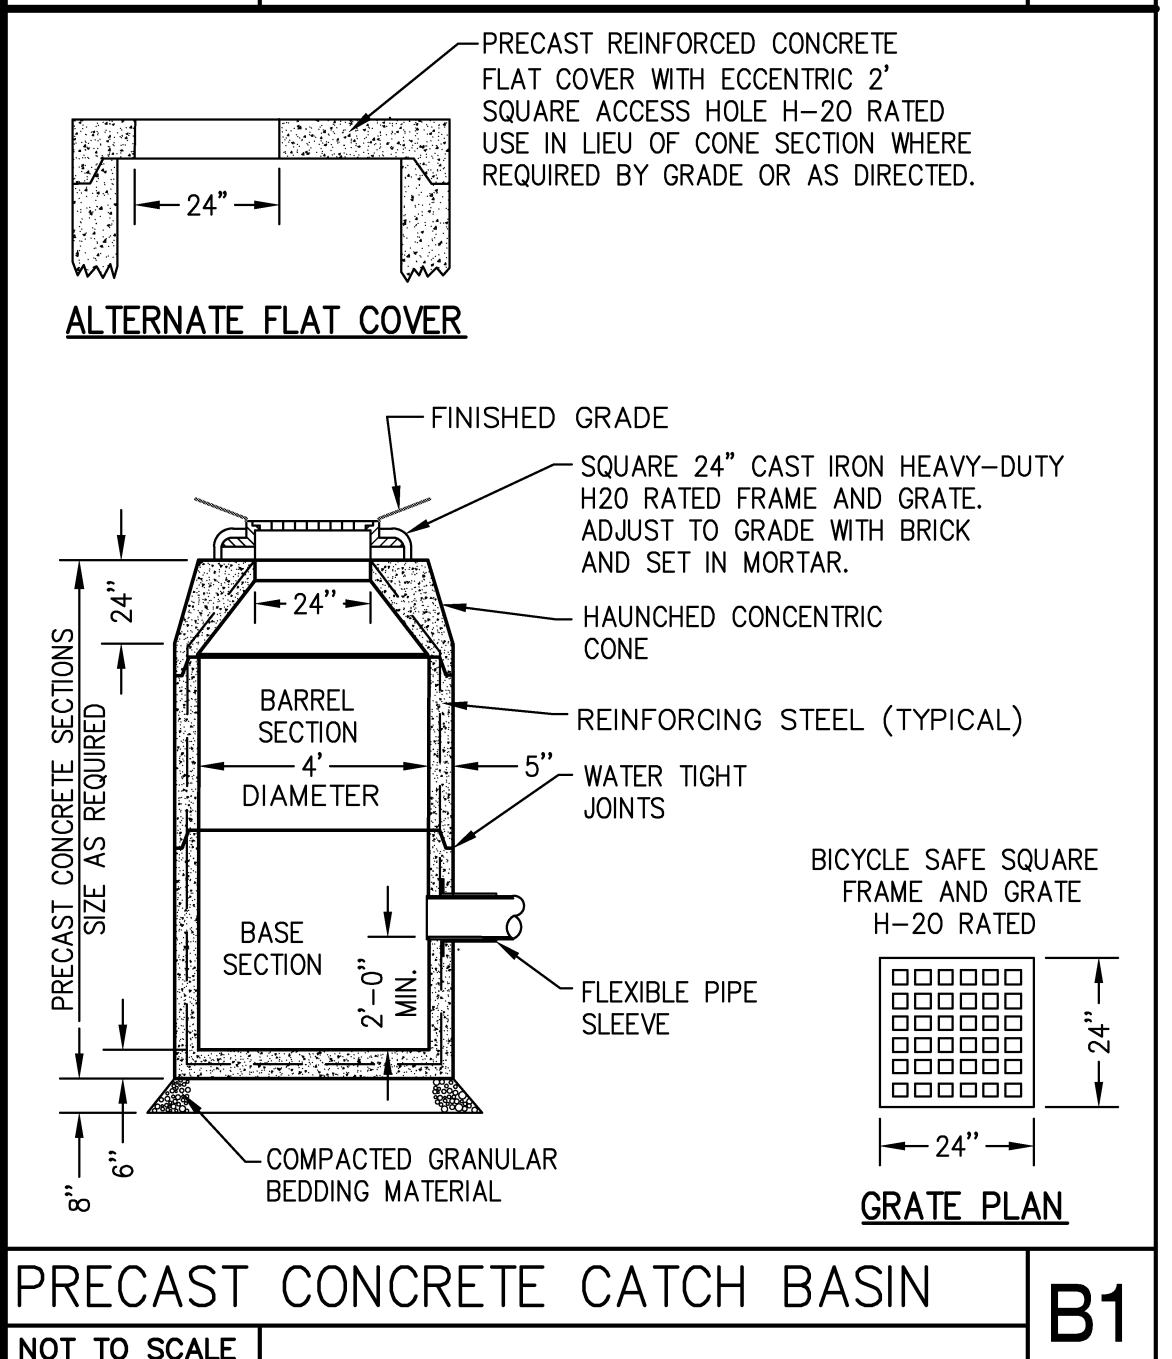


PRECAST CONCRETE CATCH BASIN B1 NOT TO SCALE

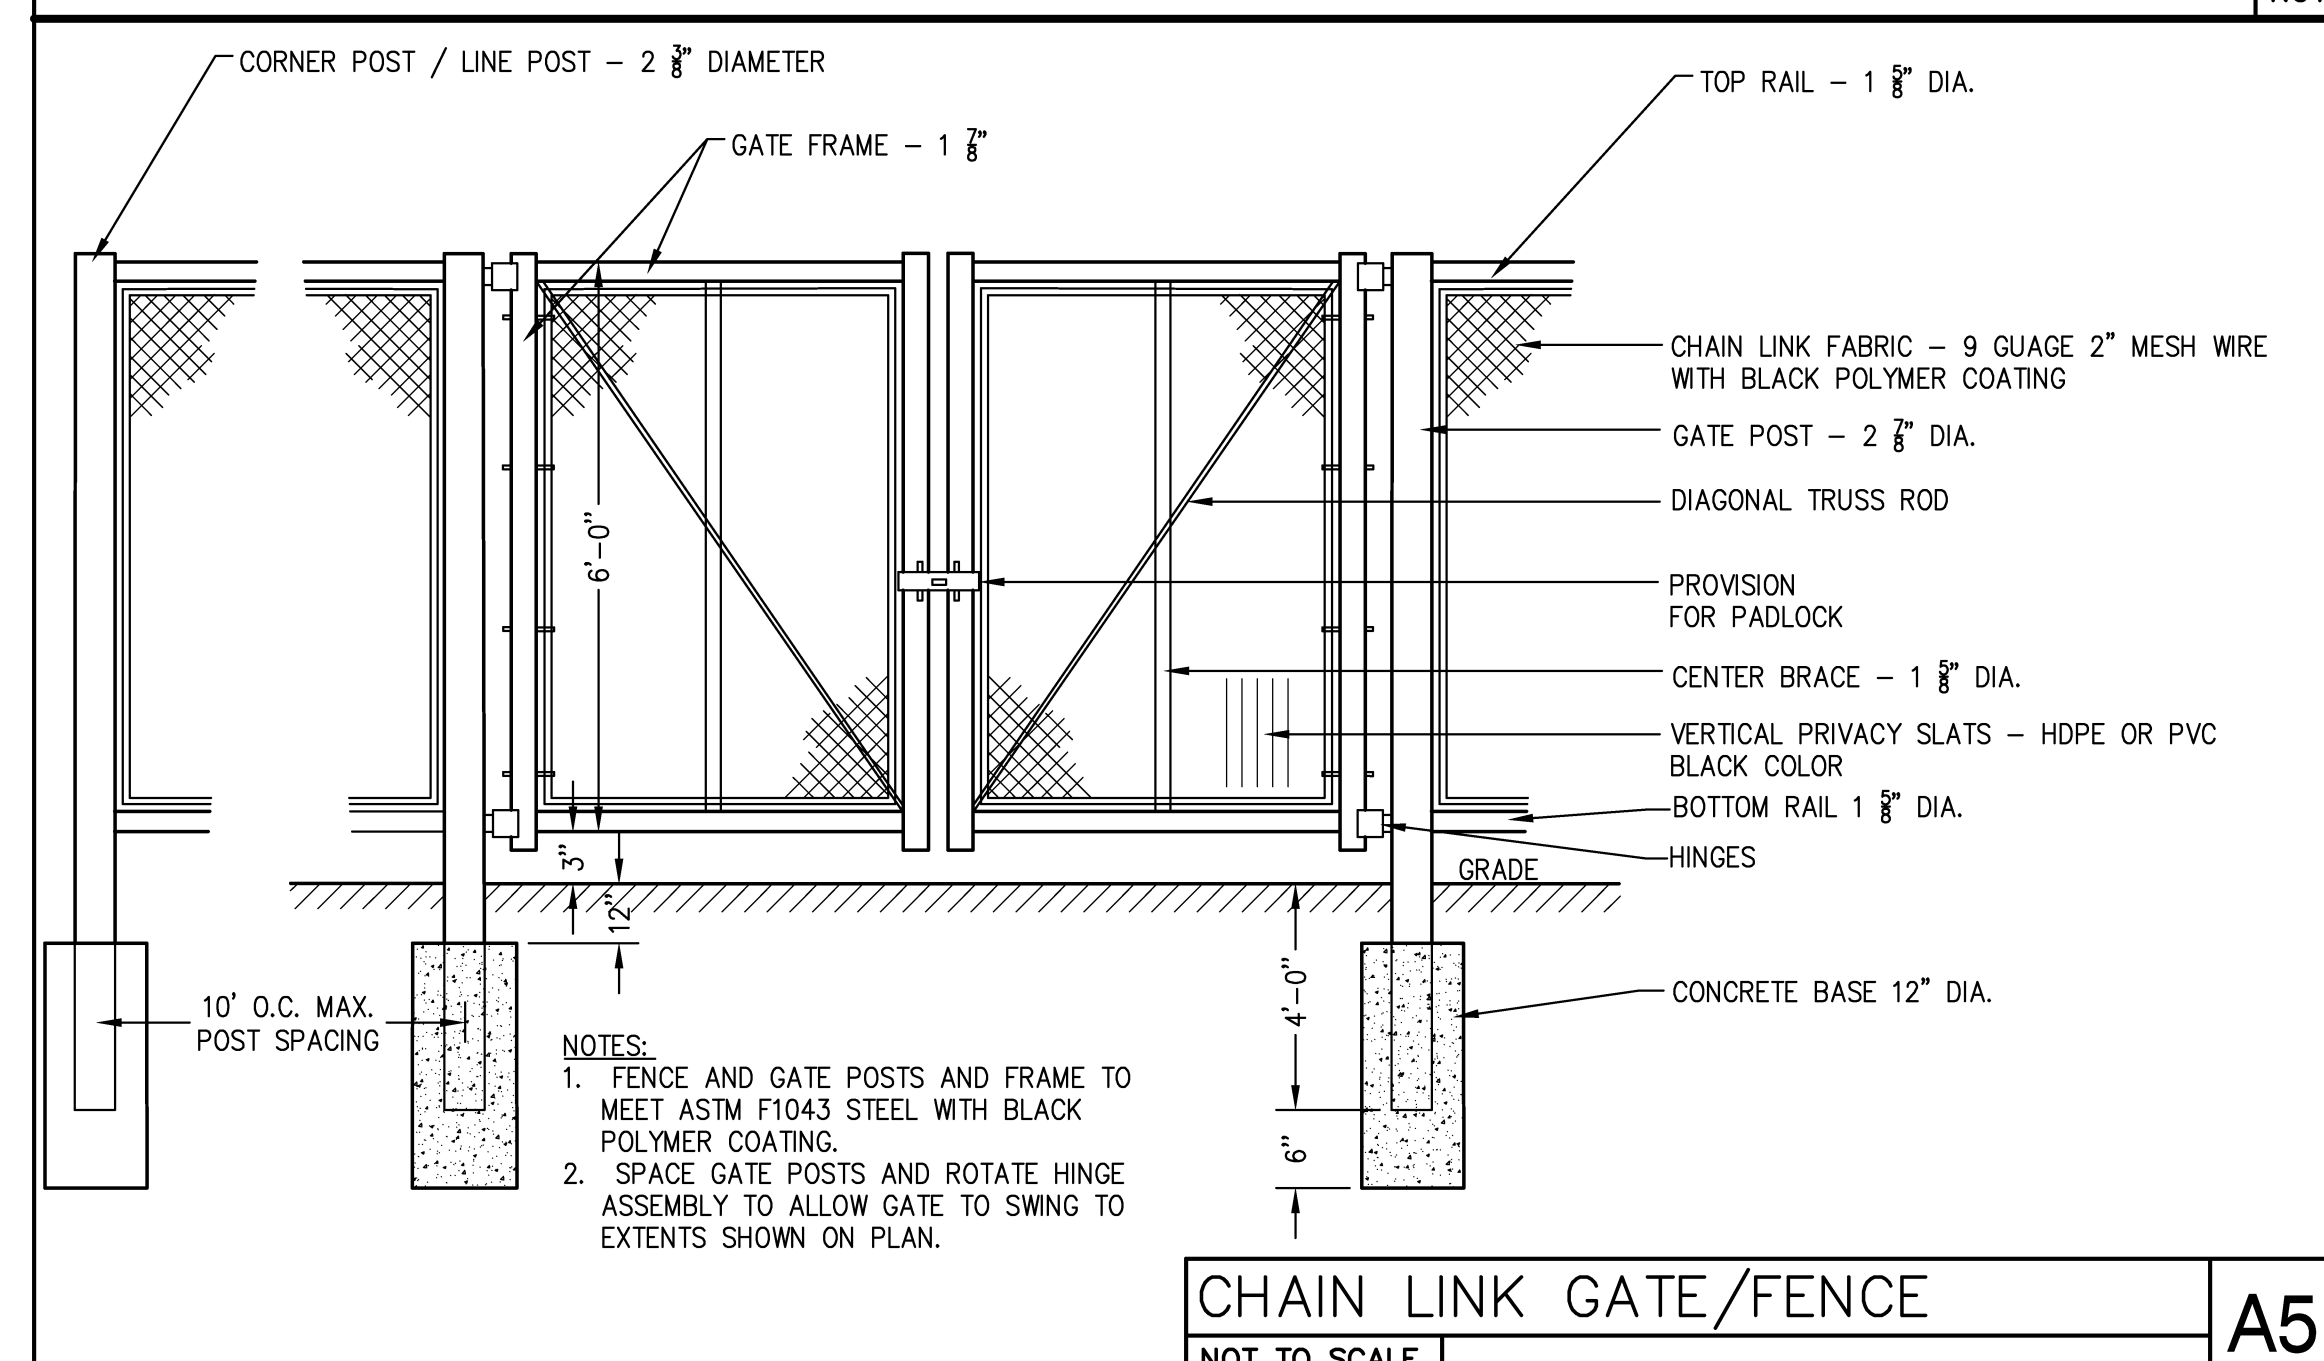


CHAIN LINK GATE/FENCE A5 NOT TO SCALE

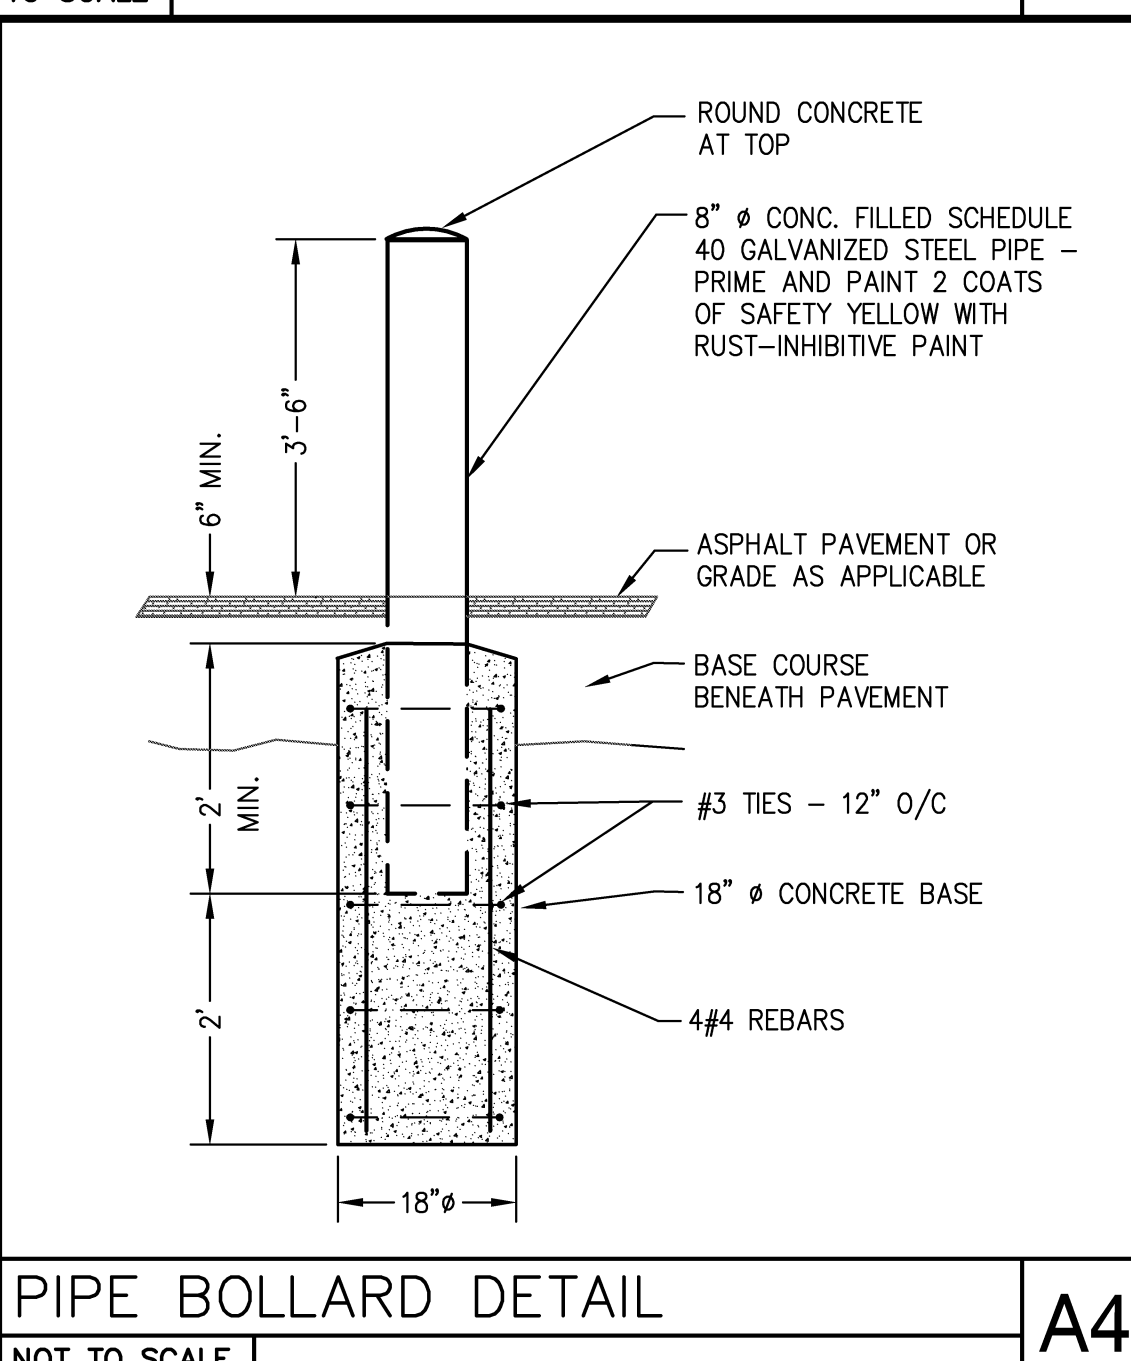


PIPE BOLLARD DETAIL A4 NOT TO SCALE

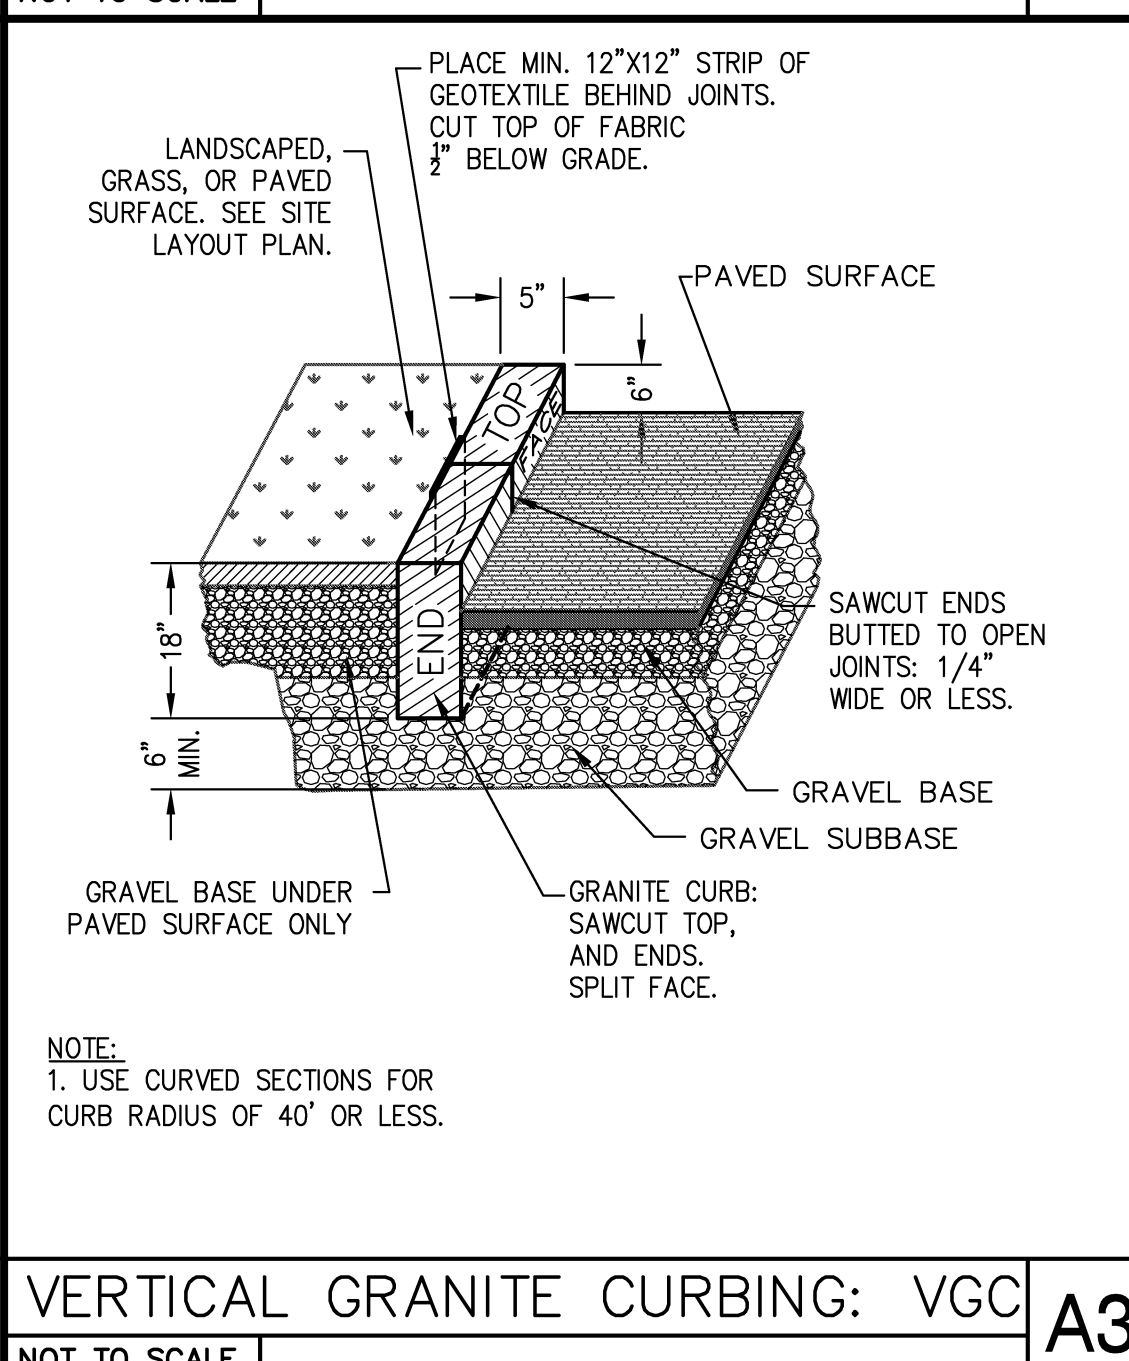

VERTICAL GRANITE CURBING: VGC A3 NOT TO SCALE

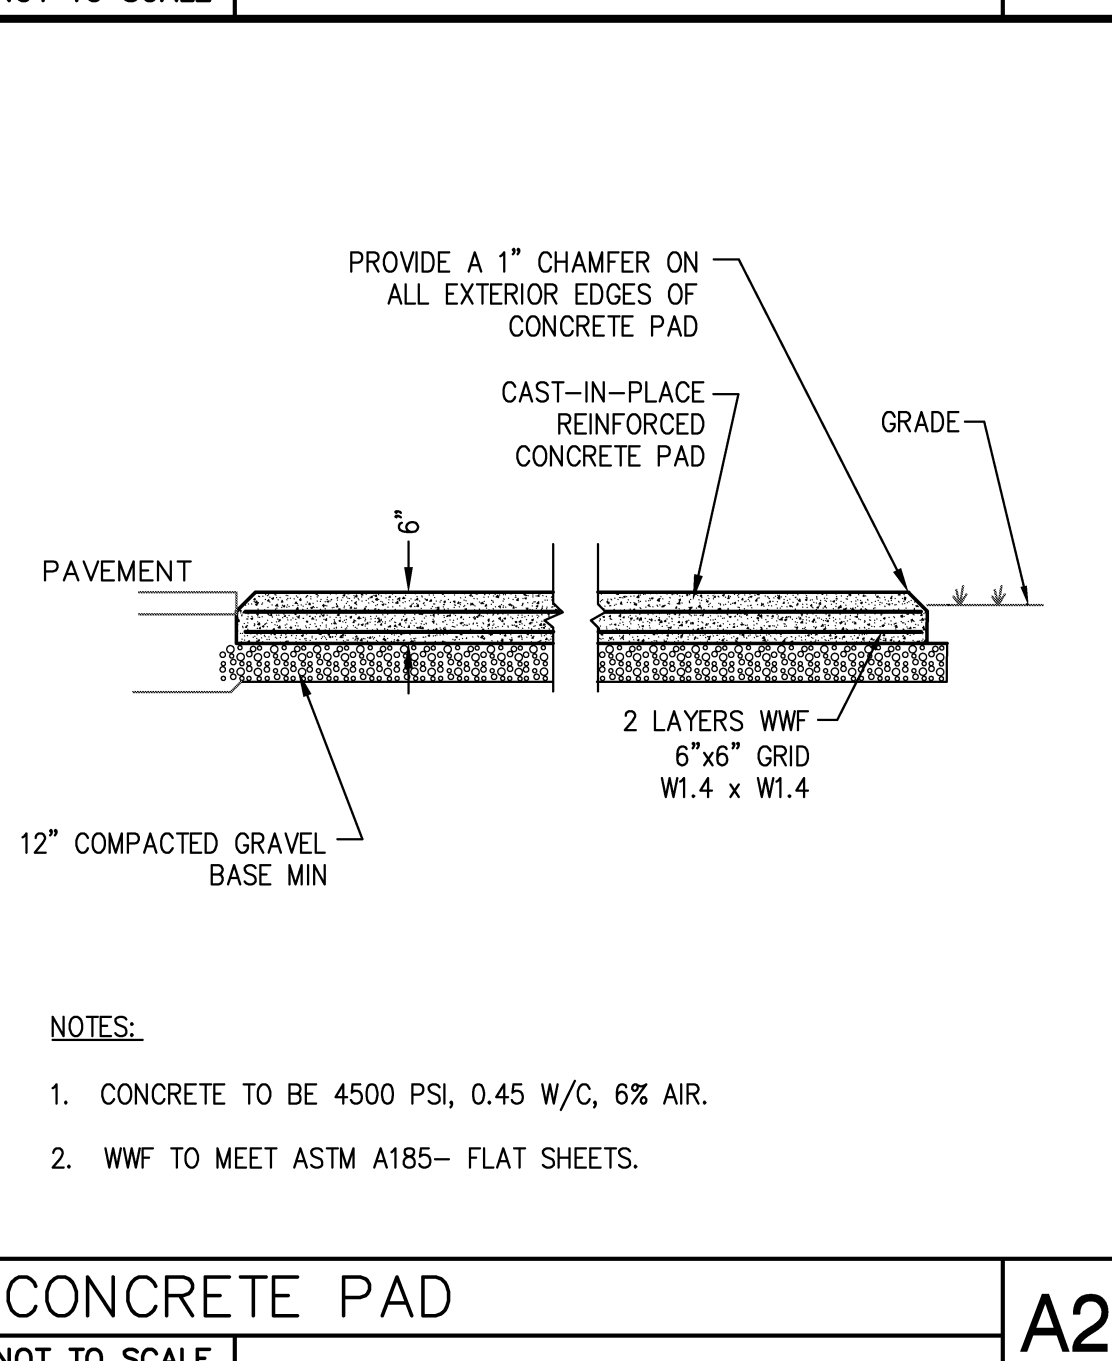


CONCRETE PAD A2 NOT TO SCALE

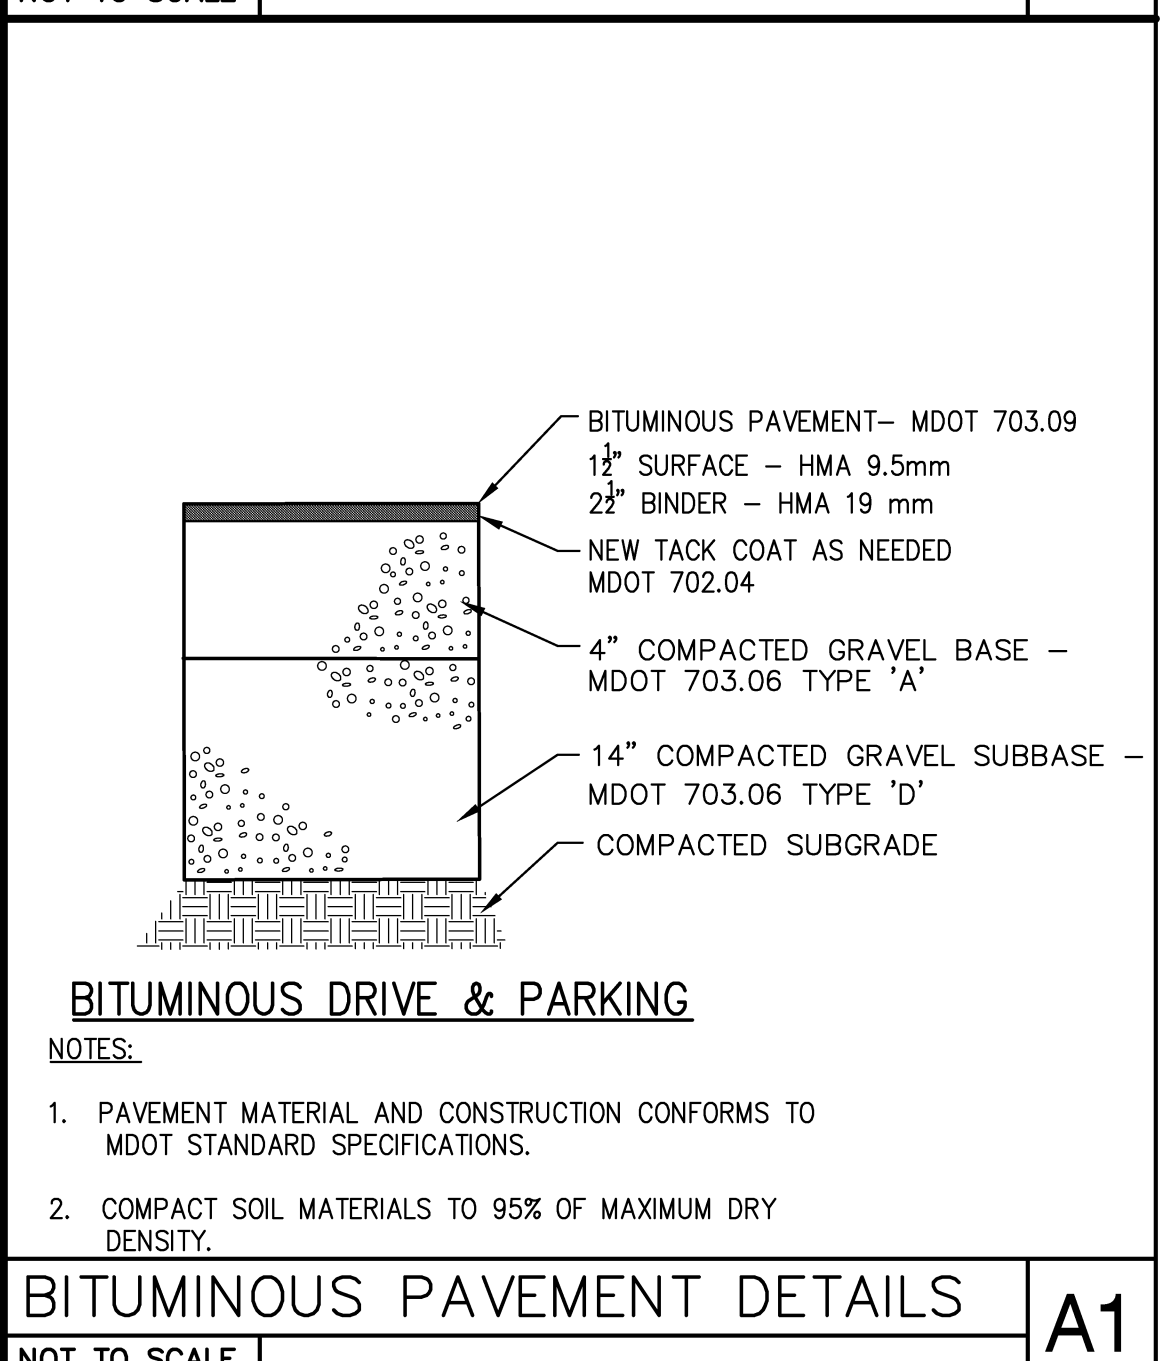

BITUMINOUS PAVEMENT DETAILS A1 NOT TO SCALE

Issues and Revisions

Mark	Date	Description
	05-22-14	PLANNING BOARD REVIEW
	07-10-14	PLANNING AUTHORITY APPROVAL
	07-25-14	ISSUED FOR CONSTRUCTION

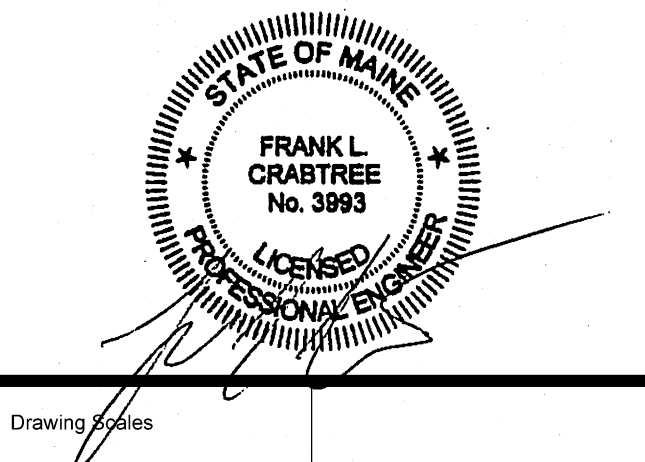

Drawing Dates

PA/PE	FLC
Drawn By	PLS

© 2014 Harriman Associates

SITE DETAILS

C7