

**LEDGEND**


CW	CITY WATER
CO	CLEAN OUT
FD	FLOOR DRAIN
V	VENT
RD	ROOF DRAIN
S	SEWER LINE

This document is owned by, and the information contained in it, is proprietary to AAA Energy Service Co. By receipt hereof the holder agrees not to use the information, disclose it to any third party, nor reproduce this document without the prior written consent of AAA Energy Service Co. and agrees to return this document to them upon request.

#	REVISIONS	DATE
1	Owner's Review	7/20/14

**AAA ENERGY SERVICE CO.**  
 4 Commercial Road • P.O. Box 908  
 Scarborough, ME 04070-0908  
 (207) 883-1473 • FAX (207) 883-8371

QUALITY IS HARD TO DEFINE BUT EASY TO RECOGNIZE

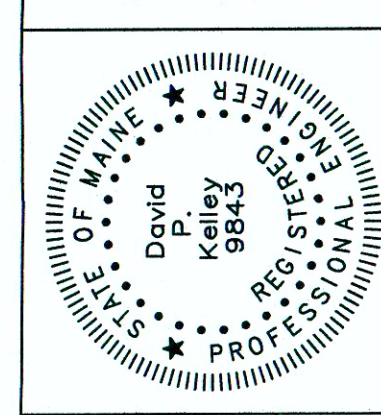

**IMMUCELL CORP**  
 CLIENT  
**BUILDING ADDITION**  
 PROJECT  
**PROPOSED PLUMBING**  
 DRAWING TITLE

DATE: 7/16/14  
 SCALE: 1/8" = 1'-0"  
 DRAWN BY: KJD  
 CHECKED BY: DPK  
 JOB NUMBER: TBD  
 CAD FILE: FILE NAME  
 SHEET NUMBER

P1  
 1 OF 1 SHEET