

LEGEND


CW	CITY WATER
CO	CLEAN OUT
FD	FLOOR DRAIN
V	VENT
RD	ROOF DRAIN
S	SEWER LINE

This document is owned by, and the information contained in it is proprietary to AAA Energy Service Co. By receipt hereof the holder agrees not to use the information, disclose it to any third party, nor reproduce this document without the prior written consent of AAA Energy Service Co., and agrees to return this document forthwith upon request.

#	REVISIONS	DATE
1.	Owner's Review	6/13/14

AAA ENERGY SERVICE CO.
 4 Commercial Road • P.O. Box 908
 Scarborough, ME 04070-0908
 (207) 883-1473 • FAX (207) 883-8371

QUALITY IS HARD TO DEFINE BUT EASY TO RECOGNIZE™

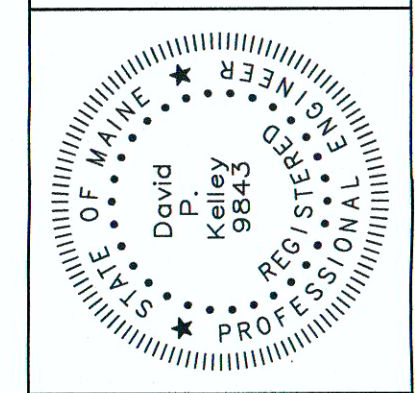

CLIENT: IMMUCELL CORP
 PROJECT: BUILDING ADDITION
 DRAWING TITLE: PROPOSED MECHANICAL

DATE: 7/22/14
 SCALE: 1/8" = 1'-0"
 DRAWN BY: KJD
 CHECKED BY: DPK
 JOB NUMBER: TBD
 CAD FILE: FILE NAME
 SHEET NUMBER

P2
 1 OF 1 SHEET