


AIM EVERGREEN, LLC
 26 EVERGREEN DRIVE
 PORTLAND, MAINE
 (ADDITIONS & ALTERATIONS TO EXISTING C.B.-1 STORY

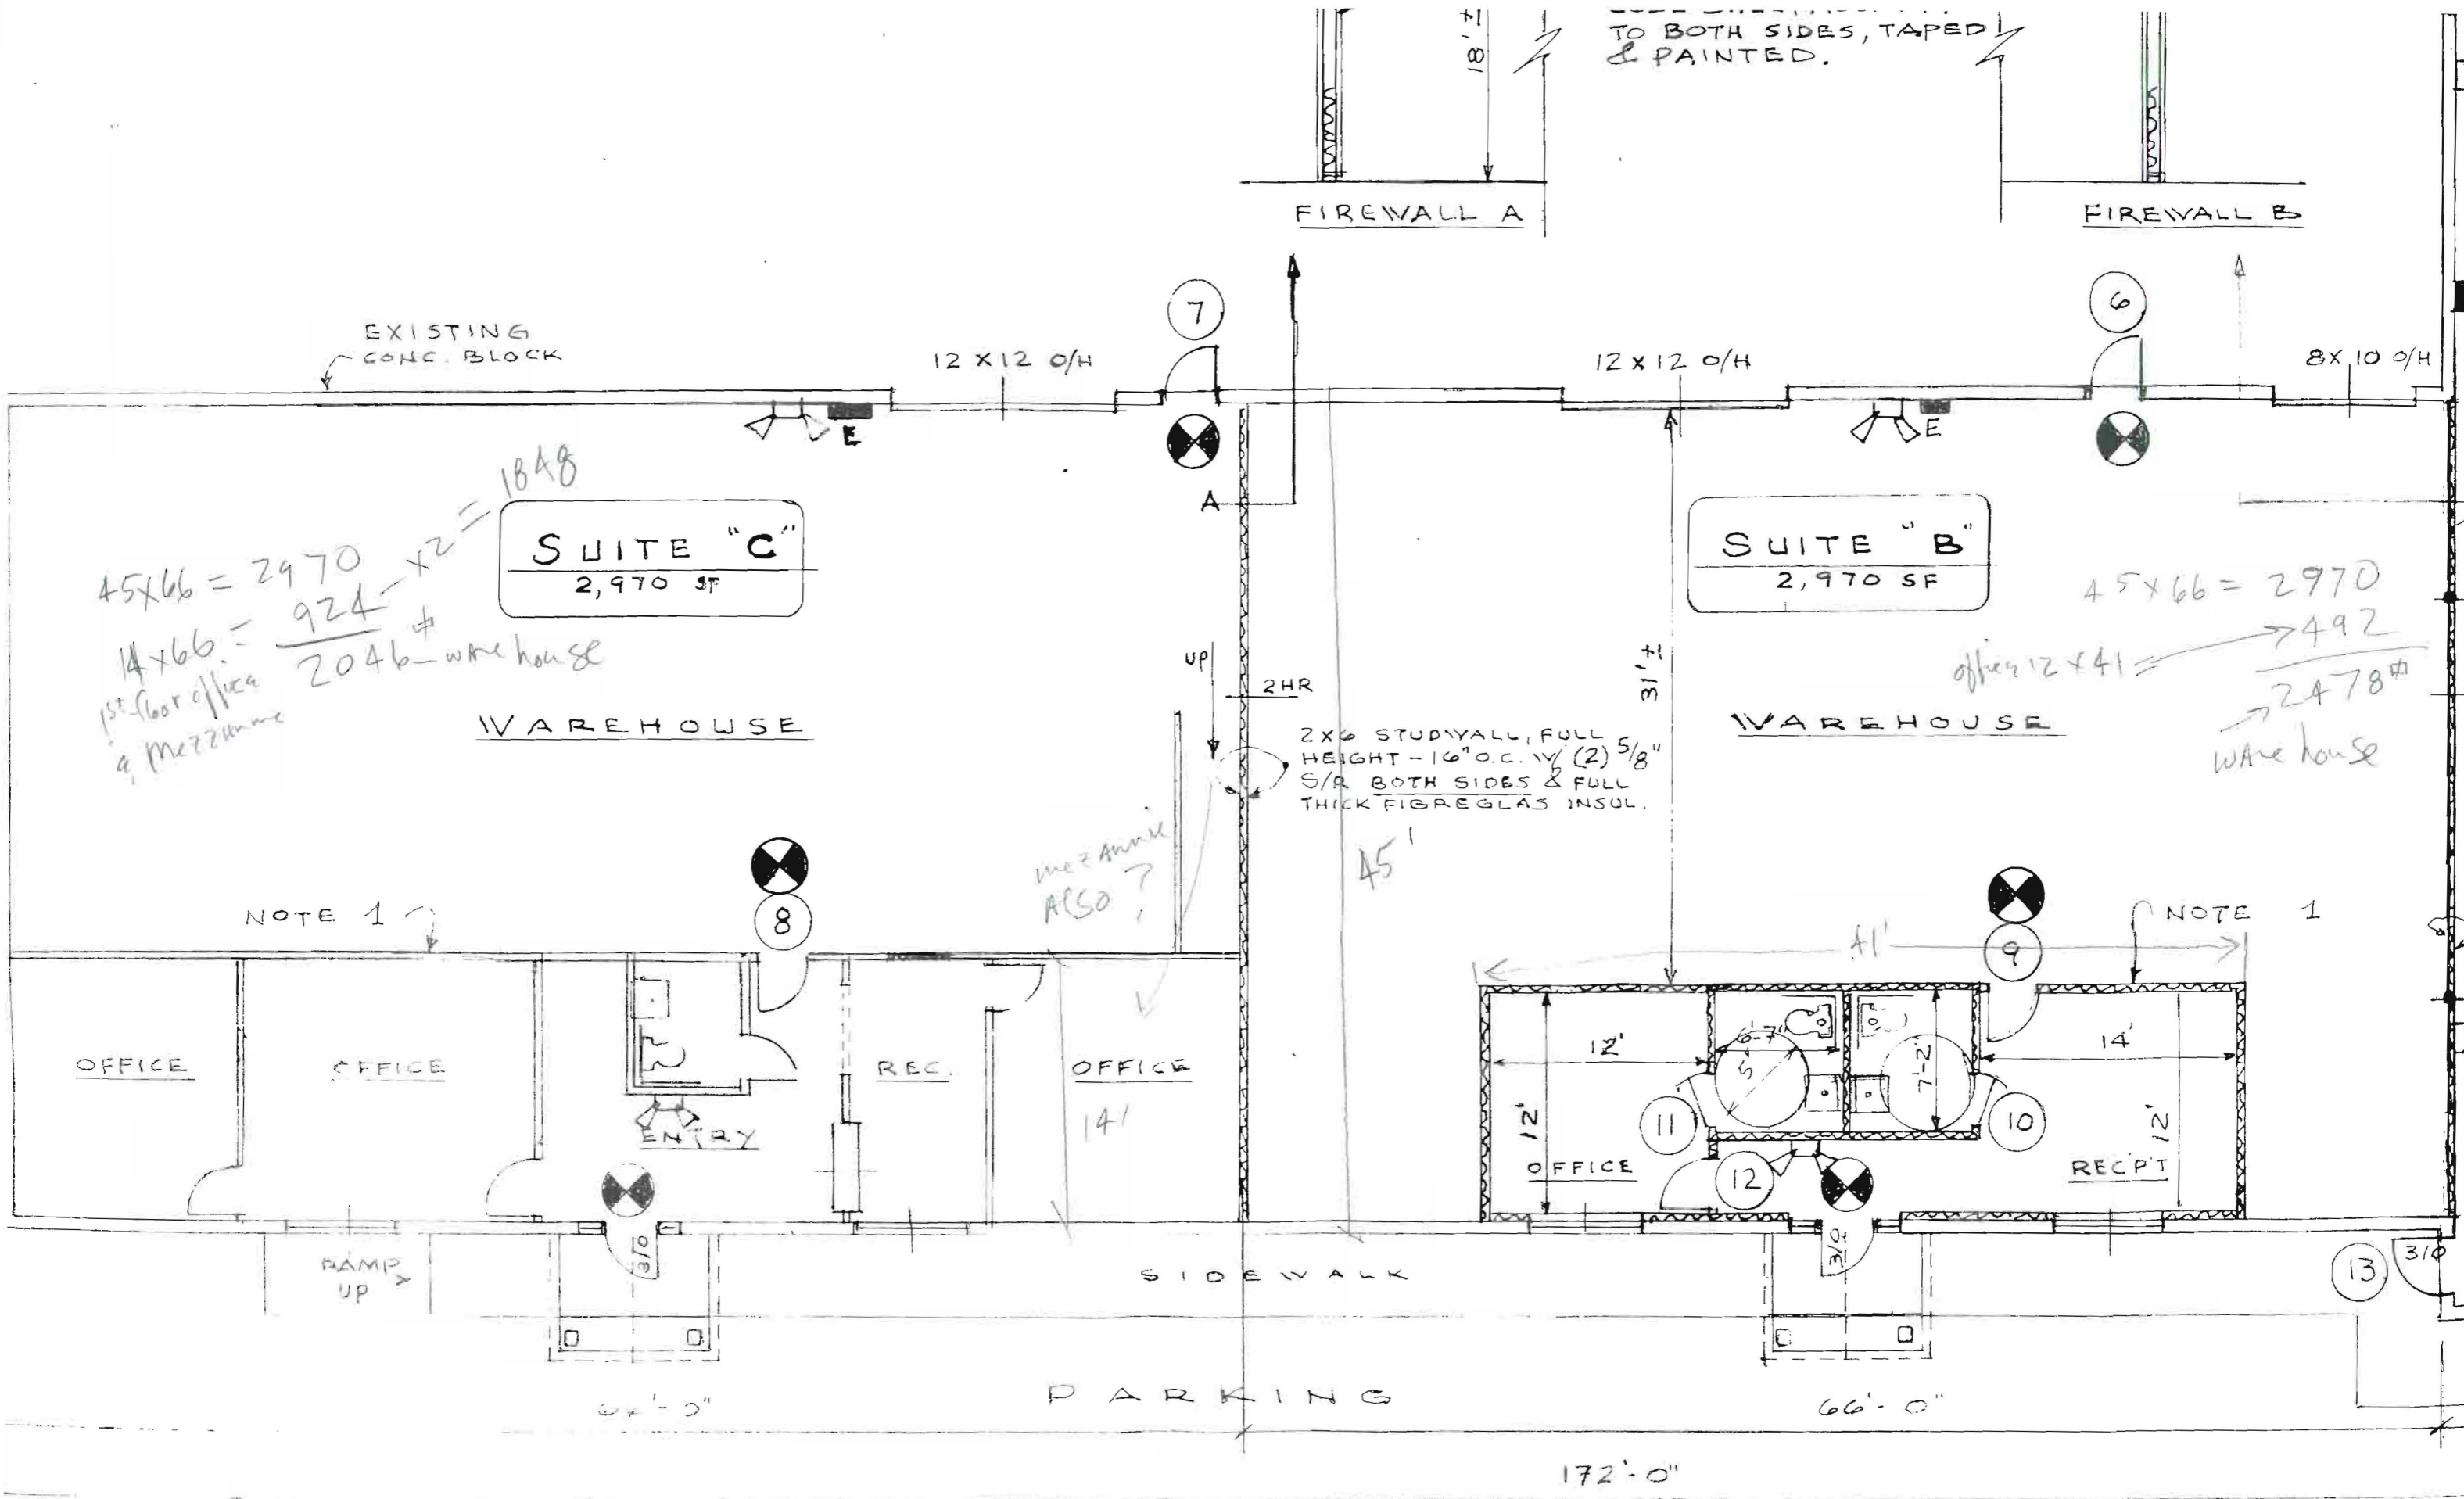

(EXISTING)
 ° FIRST FLOOR PLAN ° 1/8" = 1'-0" °