


- NOTES:
1. ALL PLATFORM SHEATHING TO CONSIST OF 1 1/8" FIRE RETARDANT PLYWOOD. FINISHED ELEVATIONS SHOWN ON PLAN.
  2. ALL WOOD FRAMING & SHEATHING TO BE FIRE RETARDANT LUMBER.
  3. TRAMPOLINE MANUFACTURER TO CONFIRM DIMENSIONS PRIOR TO CONSTRUCTION.

PLATFORM FLOOR FRAMING PLAN  
SCALE 1/8" = 1'-0"

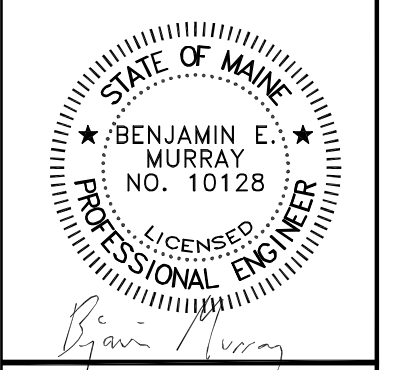

**E.S. COFFIN**  
ENGINEERING & SURVEYING  
432 Com. Road P.O. Box 4687 Augusta, Maine 04330  
Ph. (207) 623-9475 Fax (207) 623-0616 Toll Free 1-800-244-9475

NO.	REVISIONS	DATE

SHEET TITLE: **PLATFORM FLOOR FRAMING PLAN**  
SCALE: 1/8" = 1'-0"  
DATE: **JUNE 25, 2014**  
DRAWN BY: **JPK**  
CHECKED BY: **BEM**

CLIENT & PROJECT: **GET AIR PORTLAND FITUP PLAN**  
LOCATION: **921 RIVERSIDE STREET**  
TOWN: **PORTLAND** COUNTY: **CUMBERLAND** STATE: **MAINE**

PROJ. NO. **2014-112**

**S-1**