

Location of Construction: 921 Riverside St		Owner: Lot 13 Limited Liability Co.		Phone: 774-1885		Permit No:
Owner Address: 100 Silver St 04101		Lessee/Buyer's Name: Lindenmeyr Munroe		Phone: 774-2843		
Contractor Name: Bailey Sign Co., Inc.		Address: 9 Thomas Dr Westbrook, ME 04092		Phone: 774-2843		Zone: CBL-329-B-006 XXXXXXX
Past Use: Paper Company		Proposed Use:		COST OF WORK: \$ PERMIT FEE: \$ 37.00 FIRE DEPT. <input type="checkbox"/> Approved <input type="checkbox"/> Denied INSPECTION: Use Group: Type: Signature: Signature:		
Proposed Project Description: Install Signage		PEDESTRIAN ACTIVITIES DISTRICT (P.A.D.) Action: Approved <input type="checkbox"/> Approved with Conditions: <input type="checkbox"/> Denied <input type="checkbox"/> Signature: Date:				
Permit Taken By: MG		Date Applied For: 02 July 1998				Zoning Appeal <input type="checkbox"/> Variance <input type="checkbox"/> Miscellaneous <input type="checkbox"/> Conditional Use <input type="checkbox"/> Interpretation <input type="checkbox"/> Approved <input type="checkbox"/> Denied

1. This permit application does not preclude the Applicant(s) from meeting applicable State and Federal rules.
2. Building permits do not include plumbing, septic or electrical work.
3. Building permits are void if work is not started within six (6) months of the date of issuance. False information may invalidate a building permit and stop all work..

CERTIFICATION

I hereby certify that I am the owner of record of the named property, or that the proposed work is authorized by the owner of record and that I have been authorized by the owner to make this application as his authorized agent and I agree to conform to all applicable laws of this jurisdiction. In addition, if a permit for work described in the application is issued, I certify that the code official's authorized representative shall have the authority to enter all areas covered by such permit at any reasonable hour to enforce the provisions of the code(s) applicable to such permit

06 July 1998

SIGNATURE OF APPLICANT _____ ADDRESS: _____ DATE: _____ PHONE: _____

RESPONSIBLE PERSON IN CHARGE OF WORK, TITLE _____ PHONE: _____

CEO DISTRICT

SIGNAGE PRE-APPLICATION

PLEASE ANSWER ALL QUESTIONS

ADDRESS: 921 Riverside Street Portland ME ZONE: F-1-11

OWNER: LOT 13 Limited Liability Company

APPLICANT: Bailey Sign / Lindenmeyr Munroe

ASSESSOR NO. _____

PLEASE CIRCLE APPROPRIATE ANSWER

SINGLE TENANT LOT? YES NO

MULTI-TENANT LOT? YES NO

FREESTANDING SIGN? (ex. Pole Sign) YES NO

DIMENSIONS 3' X 6' 6" HEIGHT 6'

MORE THAN ONE SIGN? YES NO

DIMENSIONS _____ HEIGHT _____

SIGN ATTACHED TO BLDG.? YES NO

DIMENSIONS 3' 10" X 23' 10"

MORE THAN ONE SIGN? YES NO

DIMENSIONS 3.23 x 23.163 = 74.877

AWNING: YES NO IS AWNING BACKLIT? YES NO HEIGHT OFF SIDEWALK _____
IS THERE ANY MESSAGE, TRADEMARK OR SYMBOL ON IT? _____

LIST ALL EXISTING SIGNAGE AND THEIR DIMENSIONS: no existing signage

*** TENANT BLDG. FRONTAGE (IN FEET): 348 ft

*** REQUIRED INFORMATION


AREA FOR COMPUTATION

Size of wall where sign is to be installed is
 $28' \times 160' = 4480'$
 ~~$28' \times 160' = 4480'$~~
 $4480' \times 6\% = 268.8'$

YOU SHALL PROVIDE:

A SITE SKETCH AND BUILDING SKETCH SHOWING EXACTLY WHERE EXISTING AND NEW SIGNAGE IS LOCATED MUST BE PROVIDED. SKETCHES AND/OR PICTURES OF PROPOSED ARE ALSO REQUIRED.


SIGNATURE OF APPLICANT: Judy Bailey DATE: 6-26-98

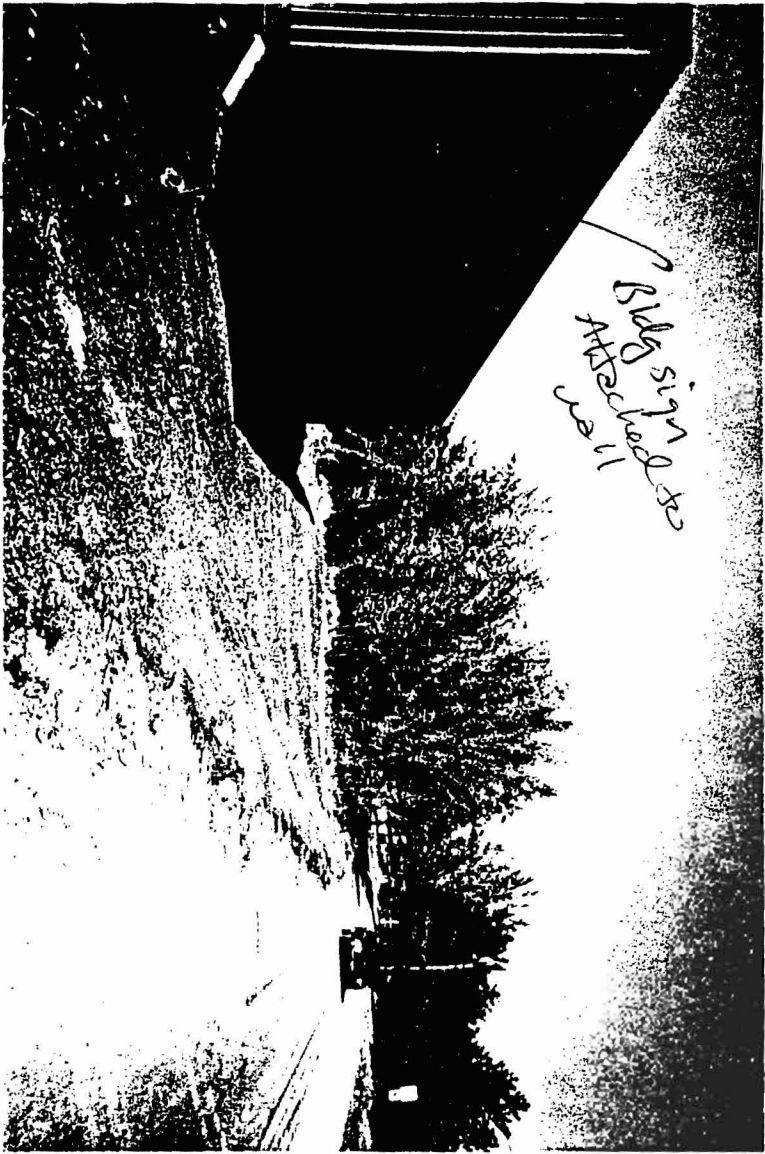

Big sign
attached well

Freshland's sign
set back 8' from property line

SPECIAL INFORMATION

Bldg. sign - 9044 

1" X 6'-6" X 4" NO

Freestanding sign -
19.50 \$

1/3" X 4" X 10'-0" POLE / REVEAL
G = IVORY ALUMINUM
GERBER H.P. TERRA COTTA VIN
YL

PERMIT IT

VOLTAGE

PLEASE NOTE:

THIS IS A PRELIMINARY FIELD MEASUREMENTS
MAY OR MAY NOT BE ACCURATELY VERIFIED.
THIS DESIGN IS THE EXCLUSIVE PROPERTY OF BAILEY
SIGN INCORPORATED. ALL RIGHTS TO ITS USE OR
REPRODUCTION ARE RESERVED.
COLORS SHOWN HERE ARE FOR DISTRIBUTION ONLY
COLOR MATCHING WILL BE NEEDED.
IF AN ELECTRIC SIGN INSTALLATION MUST BE
ACCOMPLISHED IN FULL COMPLIANCE WITH THE
NATIONAL ELECTRICAL CODE THE REQUIREMENTS OF
UNDERWRITERS LABORATORY / CANADIAN STANDARDS
ASSOCIATION ARE APPLICABLE LOCAL CODES.



9 Thomas Drive
Col. Westbrook Executive Park
Westbrook, ME 04092
207-774-2843 / 1-800-539-SIGN
© COPYRIGHT
1998

CUSTOMER:
LINDENMYER MUNROE
LOCATION:

SALESPERSON:

DRAWN BY: **L.W. MERRIFIELD**

ACCEPTANCE SIGNATURE	DATE
CLIENT	_____
SALES	_____

P.S. #	W.O. #
	00635


SCALE	DATE
1/2" = 1'	6/12/98

REVISIONS: 7/1/98 OMIT TAG LINE & INSTALLATION NOTES


DRAWING NO: **03858 R1**
SHEET _____

Munroe



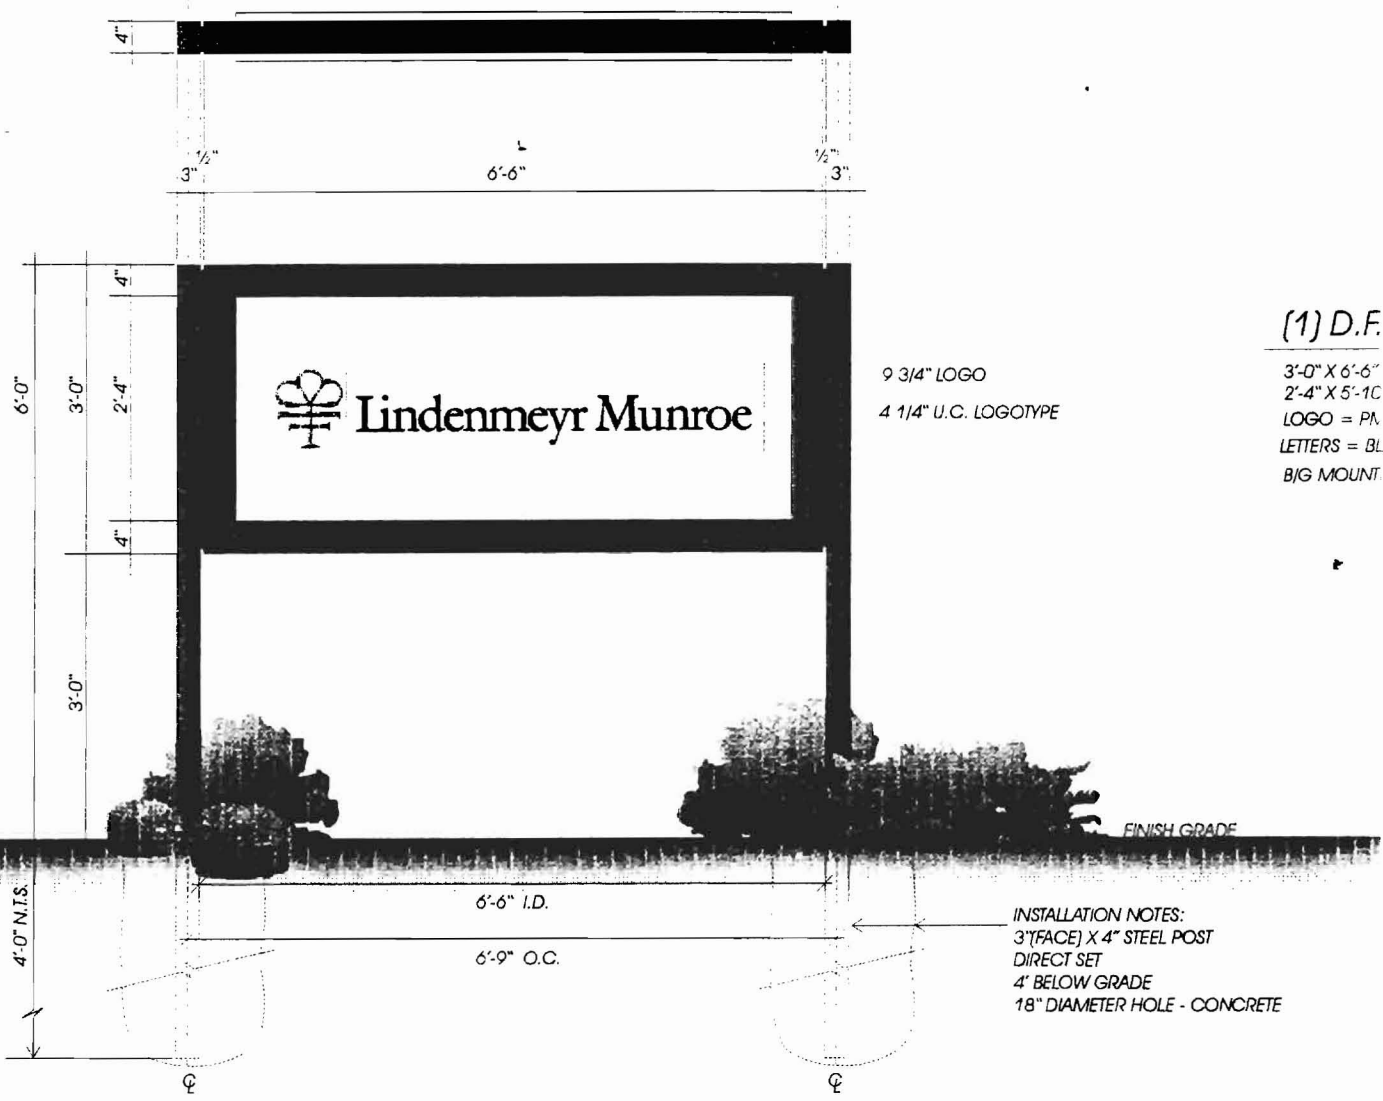

(1) D.F.
 3'-0" X 6'-6"
 2'-4" X 5'-10"
 LOGO = PM
 LETTERS = BL
 B/G MOUNT

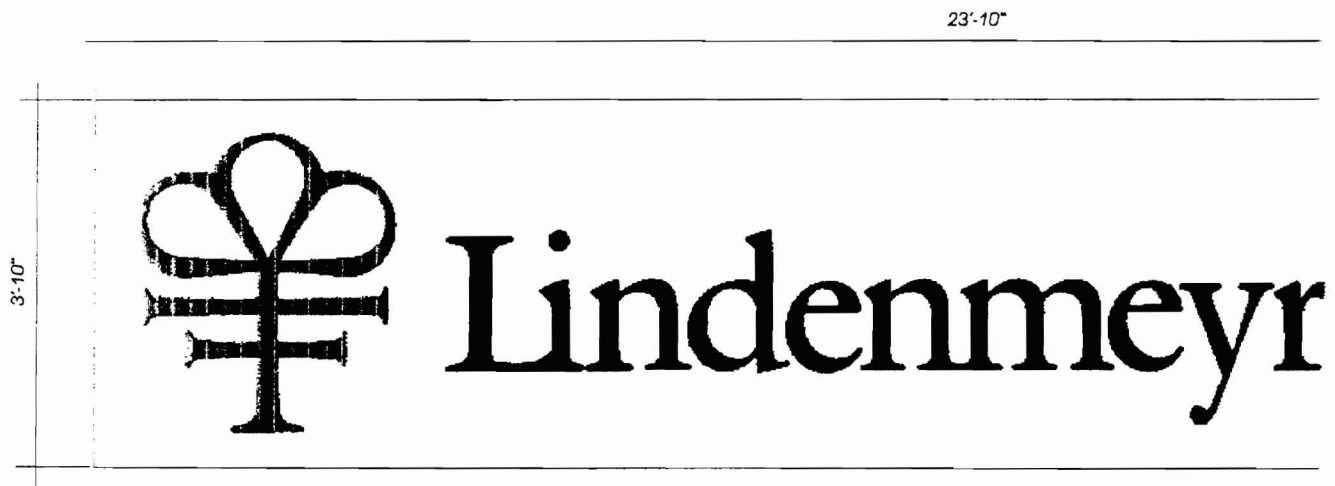

(1) SET of EXISTING LETTERS & LOGO MOUNTED TO NEW 3'-10" X 23'-10" X 1" B/G

3'-10" X 23'-10" X 1" B/G = IVORY ALUMINUM
 2 SETS OF LETTERS NOW EXIST - USE LETTERS & LOGO IN BEST CONDITION
 PLEASE NOTE LOWERCASE "R" WITH EXAGGERATED ENDING IS NO LONGER USED
 LOGO = PMS #167
 LETTERS = BLACK
 LETTER MOUNTING: _____
 B/G MOUNTING: _____