

28 Vannah Avenue
 Portland, Maine 04103
 (207) 781-5242
 FAX (207) 781-4245


JOB 41 EVERGREEN DRIVE, PORTLAND

SHEET NO. _____ OF _____

CALCULATED BY JAMIE DATE 12/3/2013

CHECKED BY _____ DATE _____

SCALE A4 SECTION ONE

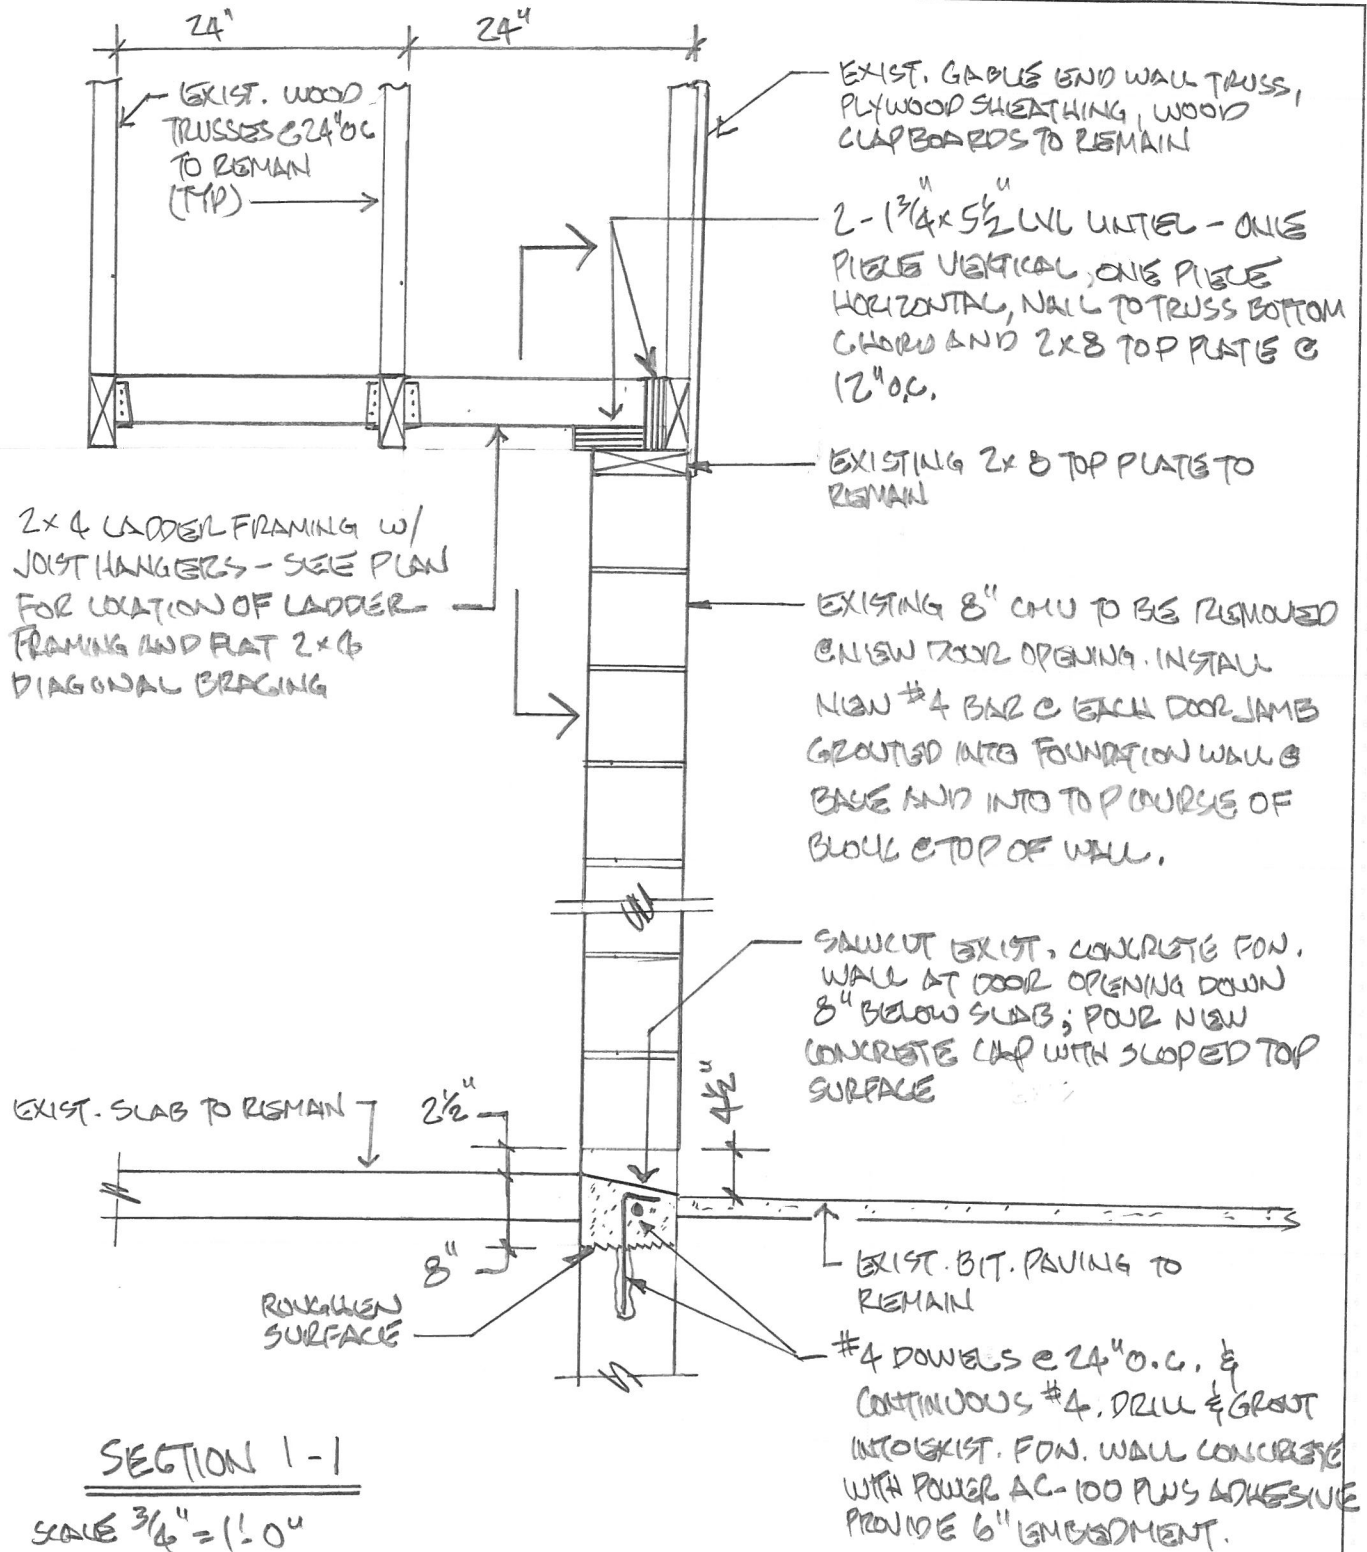

SECTION 1-1

SCALE 3/4" = 1'-0"