



28 Vannah Avenue  
Portland, Maine 04103  
(207) 781-5242  
FAX (207) 781-4245


JOB 41 EVERGREEN DRIVE, PORTLAND

SHEET NO. \_\_\_\_\_ OF \_\_\_\_\_

CALCULATED BY JAMIE DATE 12/3/2013

CHECKED BY \_\_\_\_\_ DATE \_\_\_\_\_

SCALE A5 SECTION TWO

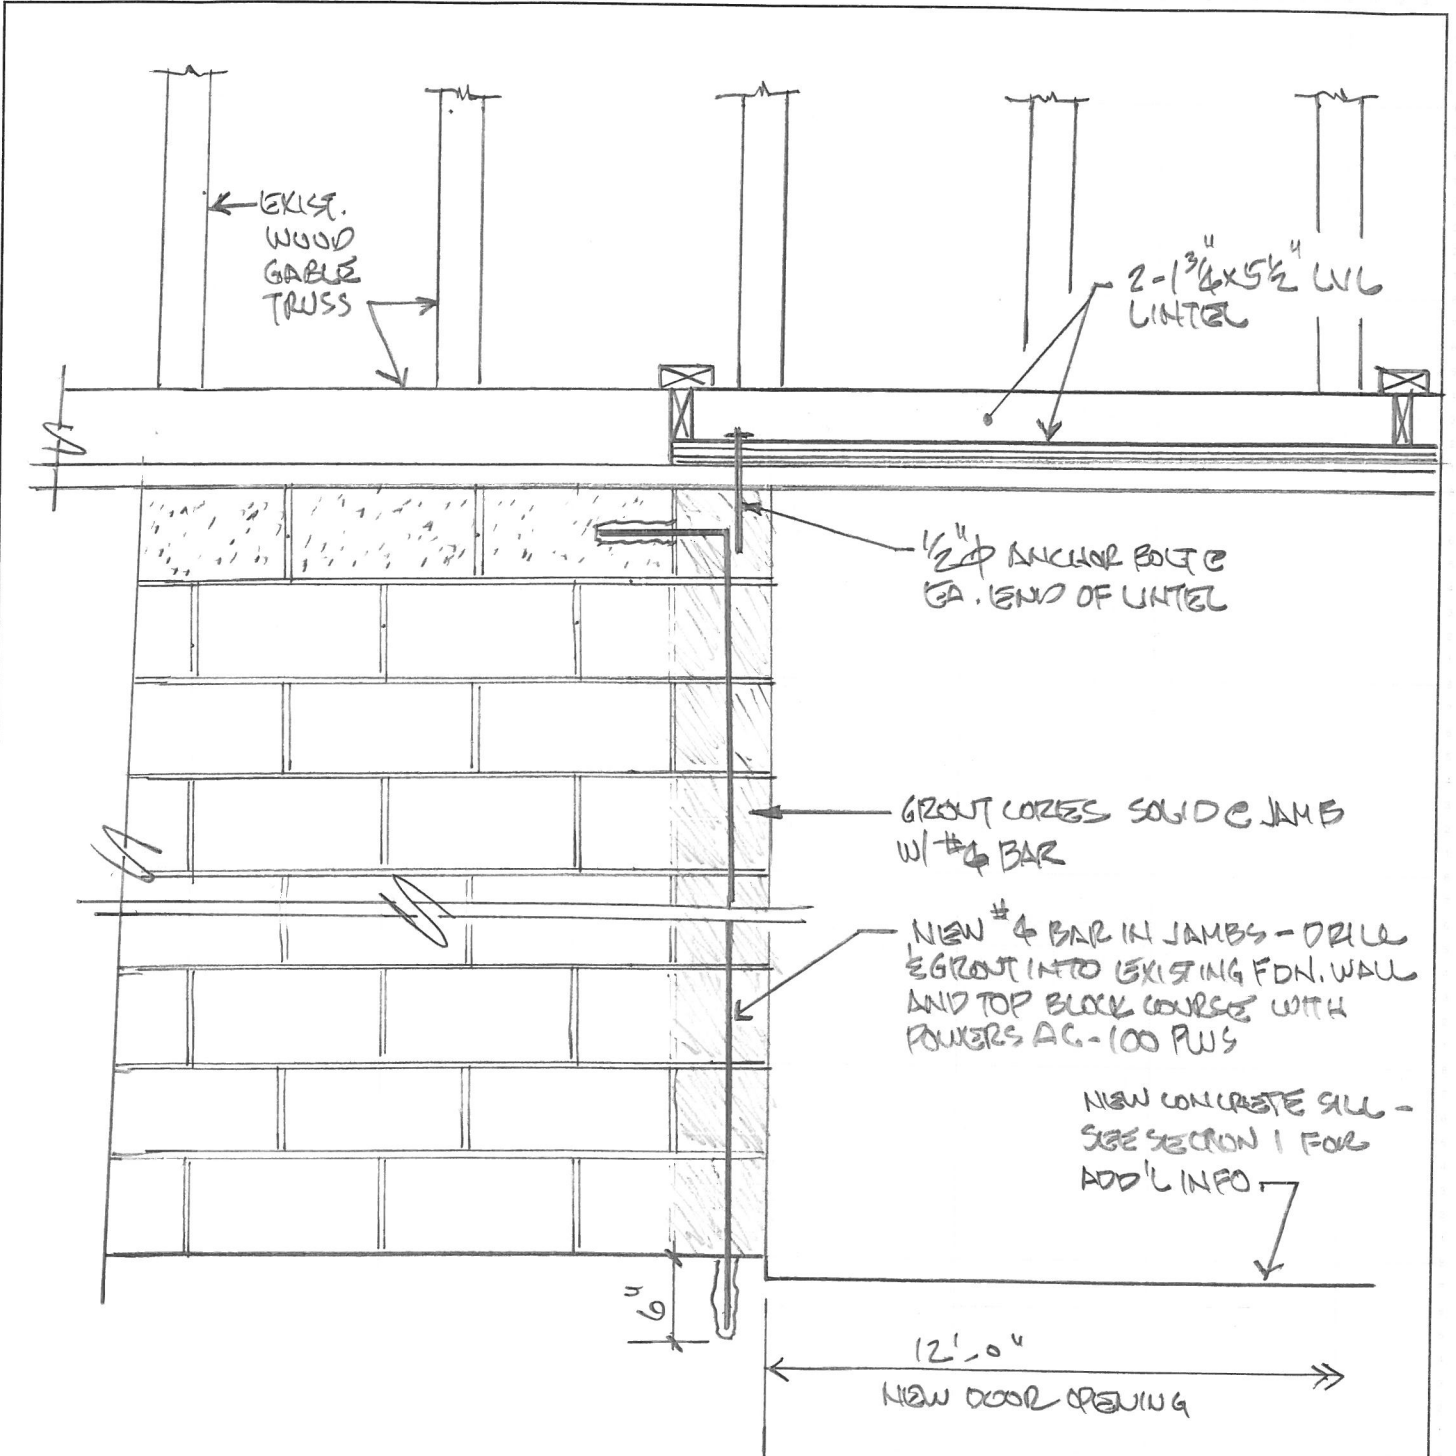

SECTION 2-2

SCALE  $3/4" = 1'-0"$