

- c) No New Curb Cuts, Driveways
- d) Curbs and Sidewalks in Sound Condition/Comply with ADA
- e) No Additional Parking/ No Traffic Increase
- f) No Stormwater Problems
- g) Sufficient Property Screening
- h) Adequate Utilities

yes	
yes	
yes	
yes	
yes	

Planning Division Use Only

Exemption Granted Partial Exemption _____ Exemption Denied _____

PERMIT ISSUED
Ser - 2 2005
CITY OF PORTLAND

CITY OF PORTLAND

Signature Kandice Sabret

Date 8/31/05

White - Planning Office Pink - Inspections Yellow - Applicant

WARD-LAFERRIERE ADDITION

152 TUCKER AVENUE, PORTLAND, MAINE 04103

may 13, 2005
 ELECTRICAL PLANS

ELECTRICAL LEGEND


- ⊞ SWITCH
- ⊞ DUPLEX OUTLET
- ⊞ GFCI
- ⊞ GFCI GROUND FAULT INTERRUPTER**
 SWITCH LOCATED ON LEVEL ABOVE OR BELOW
- ⊞ WATERPROOF DUPLEX OUTLET**
- ⊞ SINGLE 220 VOL. OUTLET**
- ⊞ TV Δ DUAL TELEPHONE/COAXIAL JACK
- * MOUNT CENTER-LINE OF SWITCH @ 4'-0" HT./FIN. GRADE UNLESS OTHERWISE NOTED
- ** REAR OUTLET @ 12" HT. OR OTHERS: NOTED
- ALL OUTLETS/SWITCHES TO BE PURE WHITE W/ PURE WHITE COVER PLATES-TYP.

LIGHT FIXTURE LEGEND


- PENDANT - (grade round junction box in ceiling)
- ⊞ CEILING FAN AND LIGHT
- ⊞ CEILING LIGHT
- ⊞ EXHAUST FAN - EXT. WALL
- ⊞ WALL MOUNTED UPB* (grade round junction box in wall)
- ⊞ FLUORESCENT - (mount to header above closet door)
- ⊞ PORCELIN SOCKET

GENERAL ELECTRICAL NOTES
 INSTALL HARD-WIRED SMOKE ALARMS AS REQ'D BY CODE
 REQUIRED OUTLETS, LIGHTS, AND SMOKE ALARMS BY CODE. ALL WIRING TO BE PERFORMED ACCORDING TO ALL NATIONAL, LOCAL, AND CITY CODES.


- GROUND/BURIED BROWN 1/2" x 3/4" x 1/2" SIZ.
- ⊞ FINTURE MOUNTING HT.
- ⊞ WALL MOUNTED PHOTO SENSOR
- ⊞ MOTION SENSOR

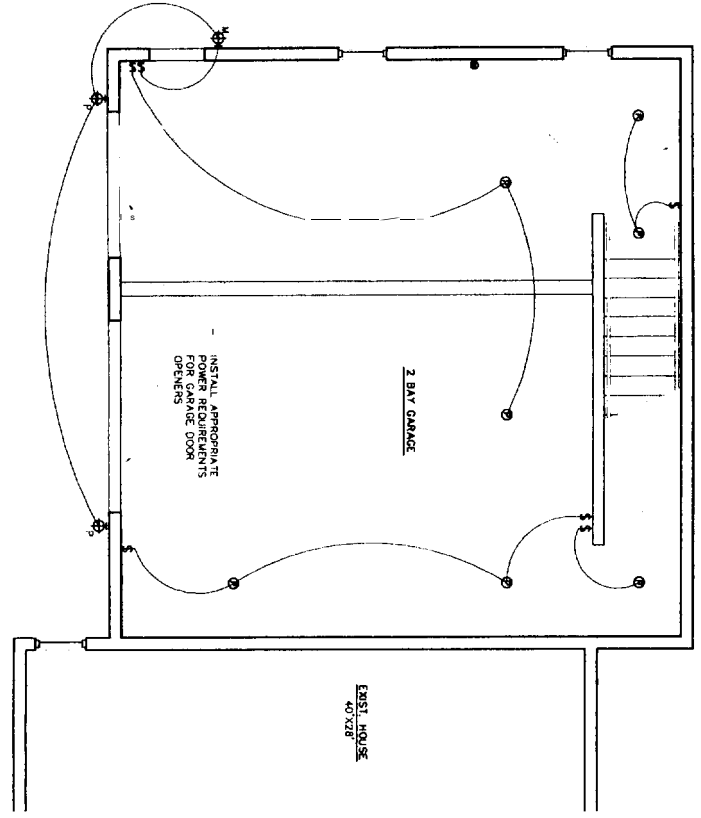

02 GARAGE (GROUND) LEVEL PLAN
 scale: 1/4" = 1'-0"

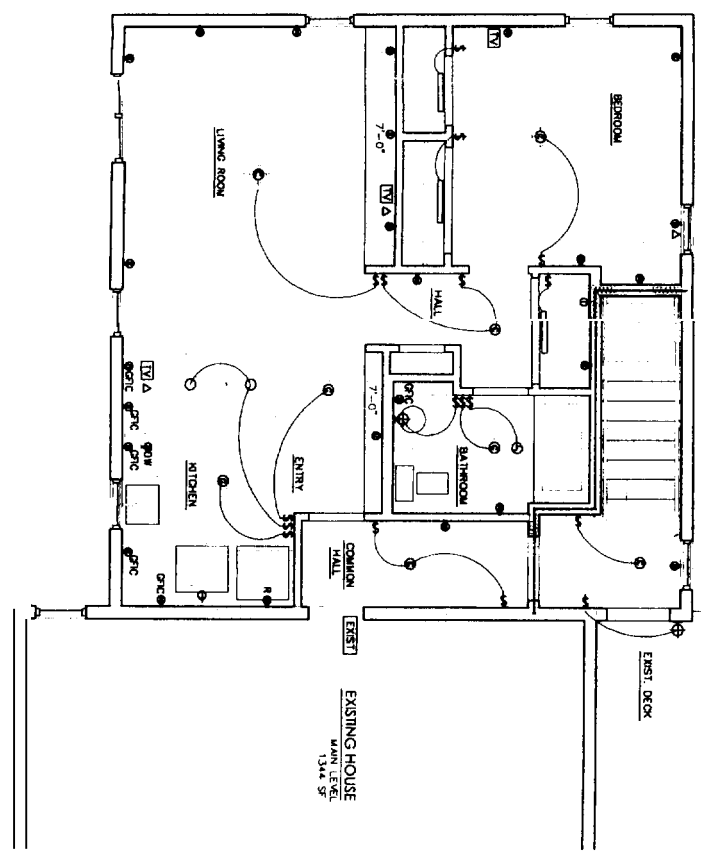

01 SECOND (MAIN) LEVEL ELECTRICAL PLAN
 scale: 1/4" = 1'-0"

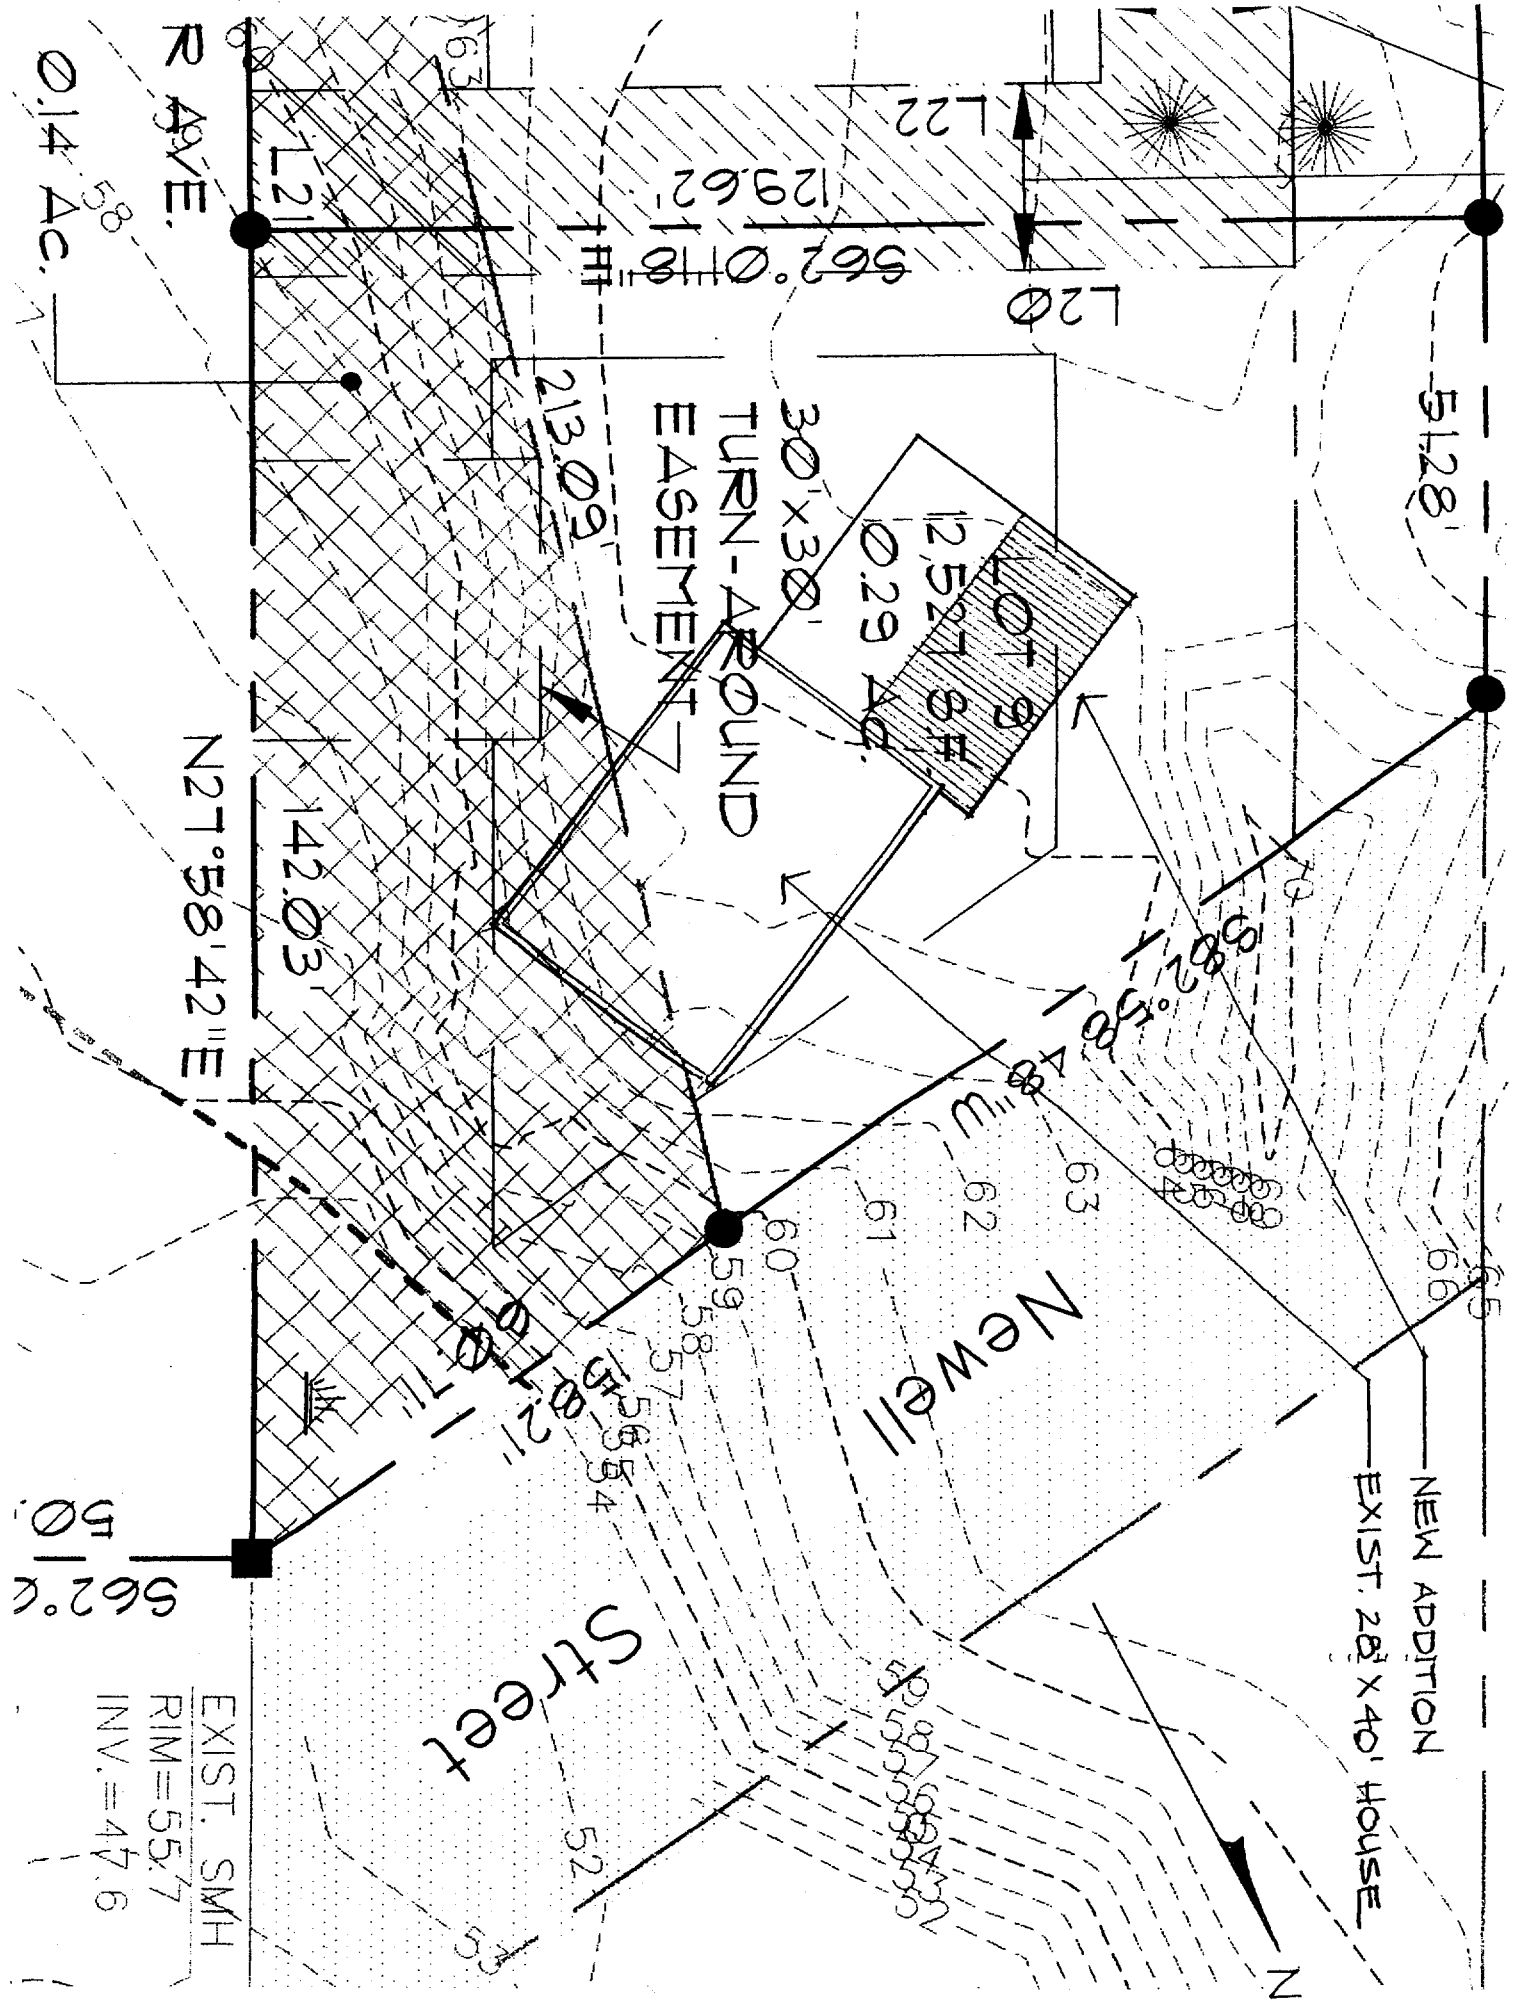

01 PLOT PLAN
SCALE 1"=20'

CHRISTOPHER M. DELO
21ice Home Plans, Inc.
207-871-1443

WARD-LAFERRIERE ADDITION

152 TUCKER AVENUE, PORTLAND, MAINE 04103


► PLOT PLAN
MAY 3 2005

51


WARD-LAFERRIERE ADDITION

152 TUCKER AVENUE, PORTLAND, MAINE 04103


MAY 13, 2005
 BUILDING ELEVATIONS
 BUILDING SECTION

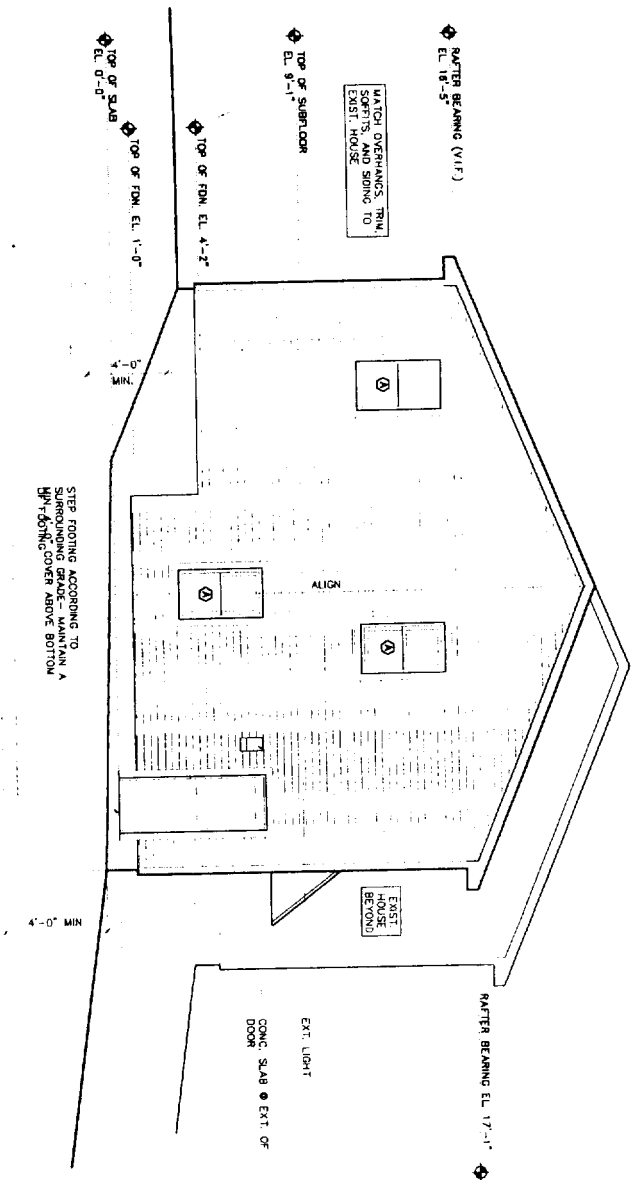


03 SOUTH (SIDE) ELEVATION
 SCALE: 1/4" = 1'-0"

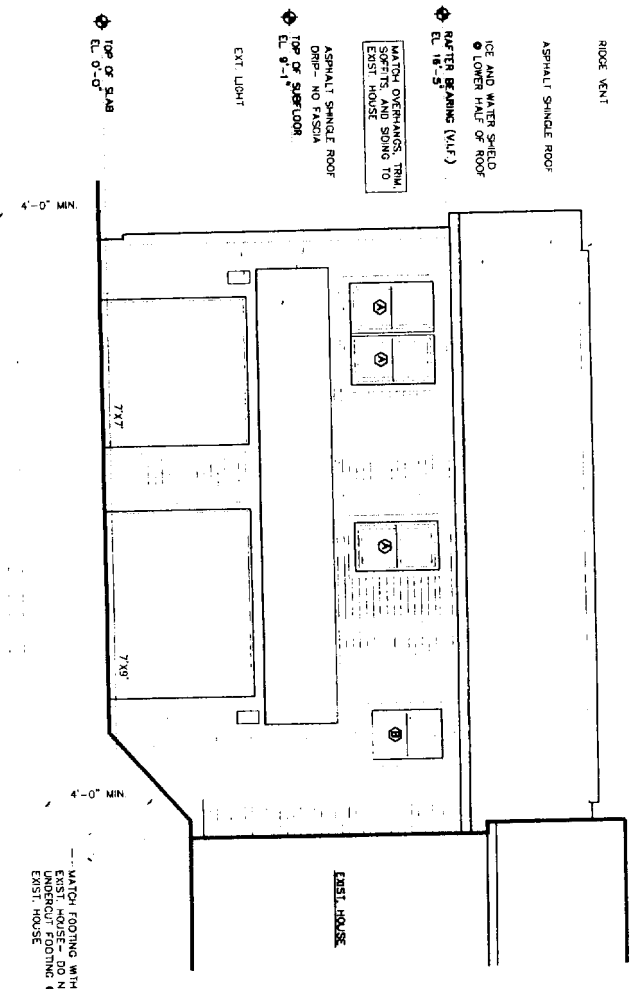

02 EAST (FRONT) ELEVATION
 SCALE: 1/4" = 1'-0"

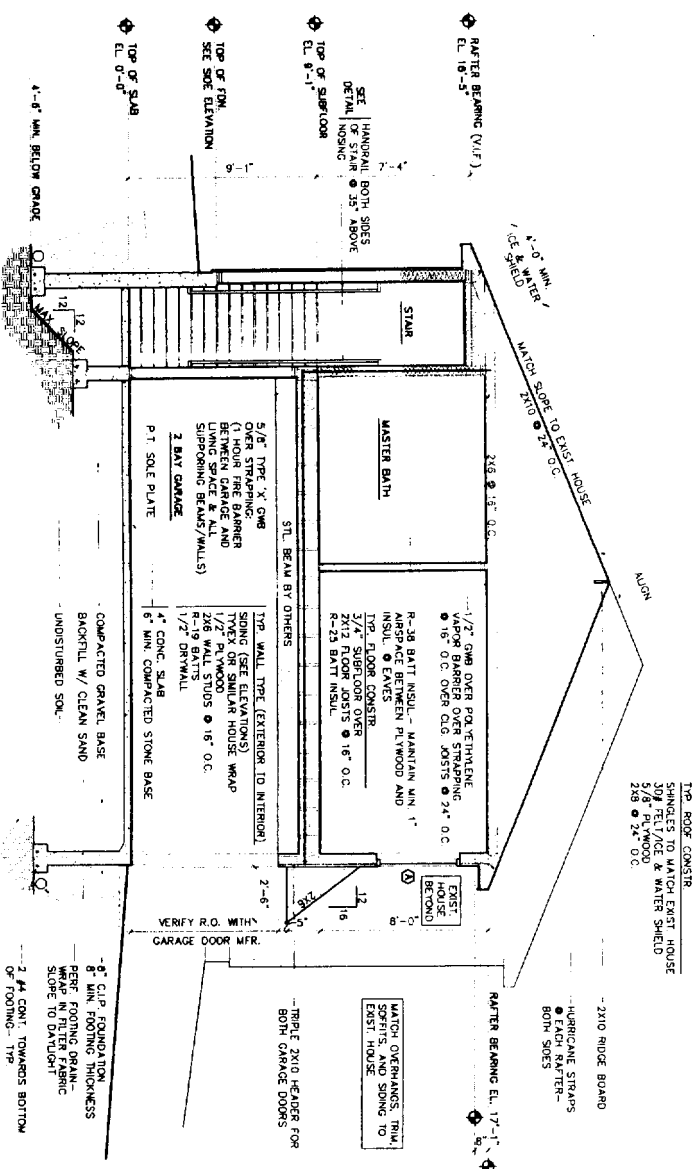

04 TYP. BUILDING ELEVATION - (EAST-WEST)
 SCALE: 1/4" = 1'-0"

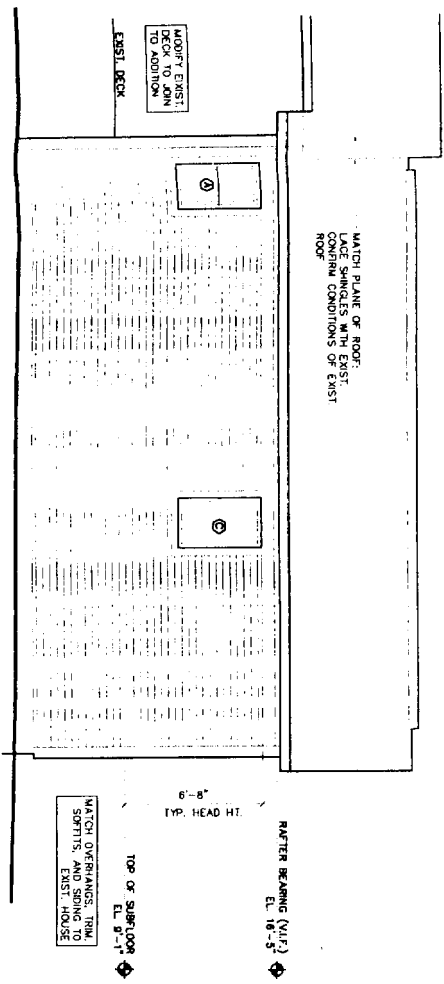

WEST REAR EV
 SCALE: 1/4" = 1'-0"