

Cordwood Shed

8' x 10'

P.T. = PRESSURE TREATED

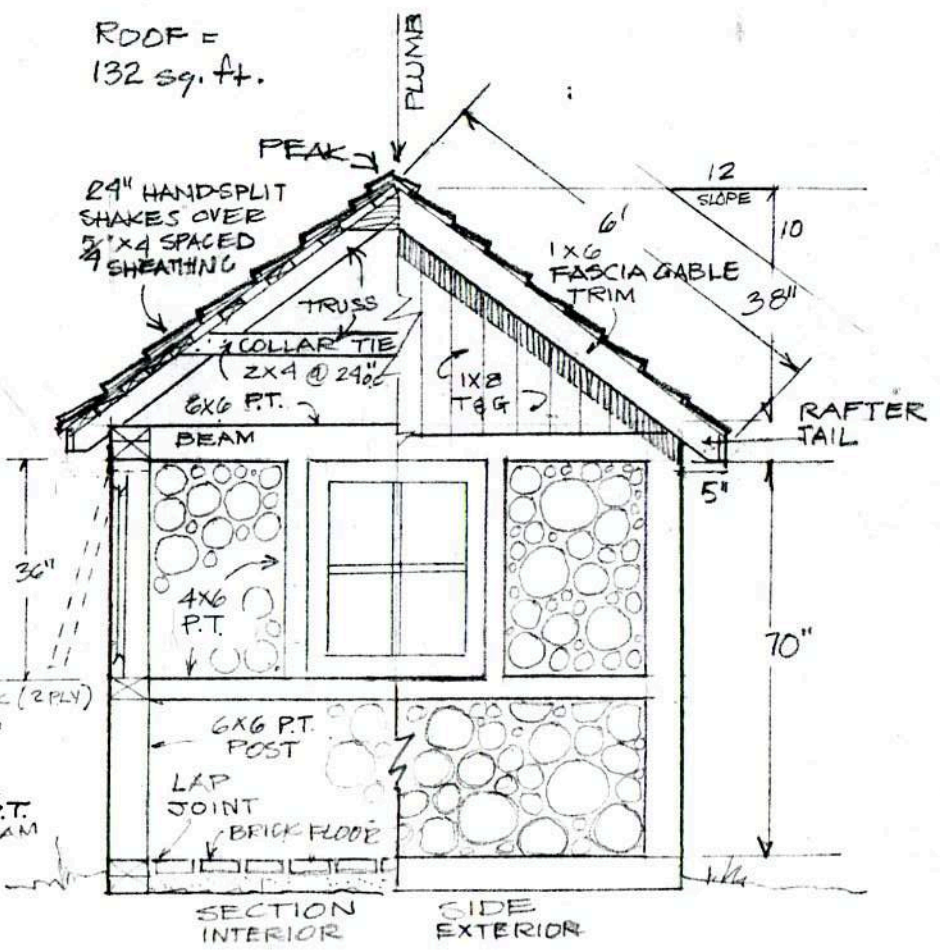
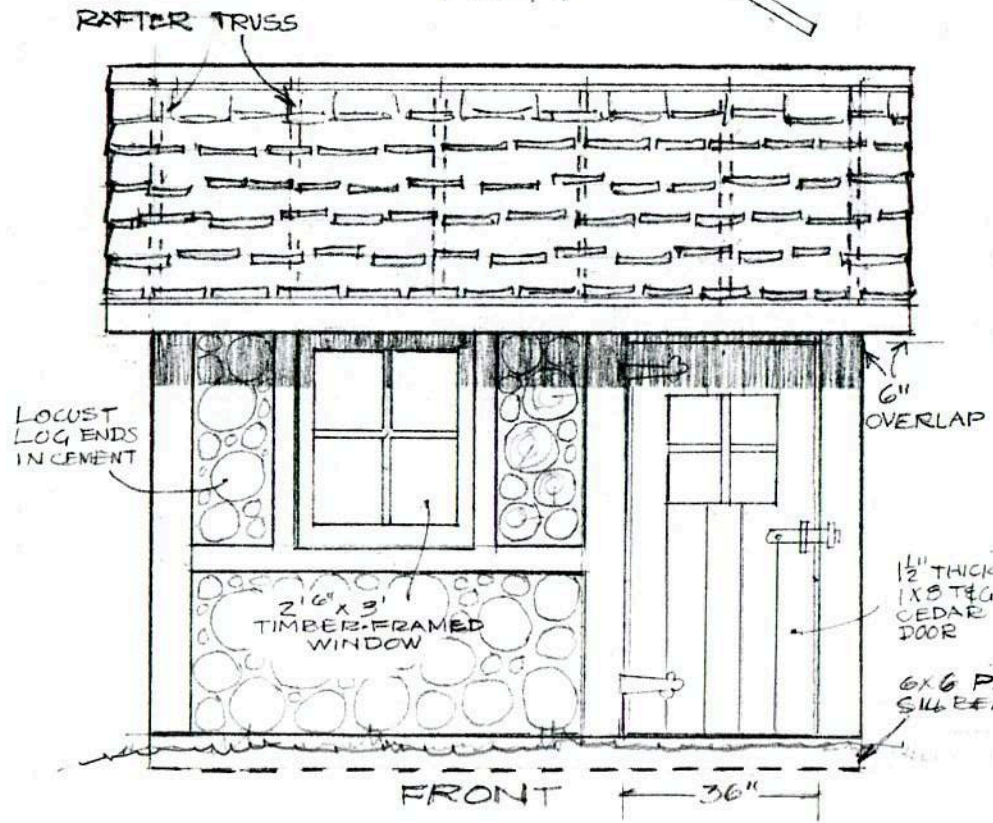


Fig. 1