



220 RIVERSIDE IND. PKWY.

FRONTAGE FOR
TOWER LOT

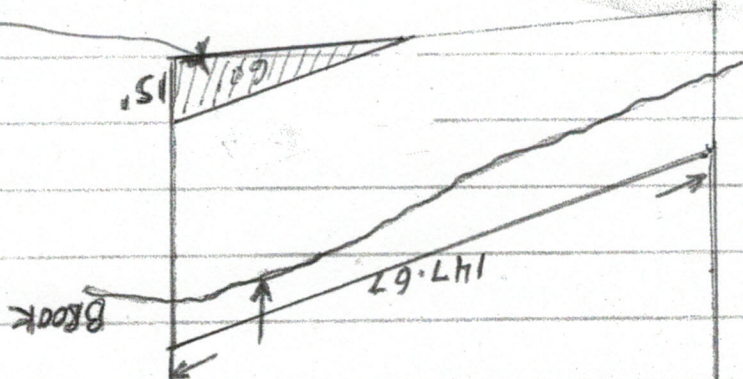

± 90°


368.42

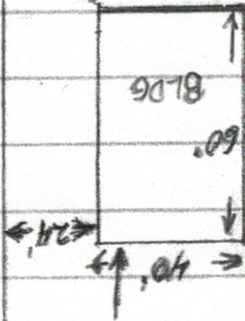

363.35

130'

1' STRIP TO ATTACH ST.
FRONTAGE FOR TOWER
COMPOUND

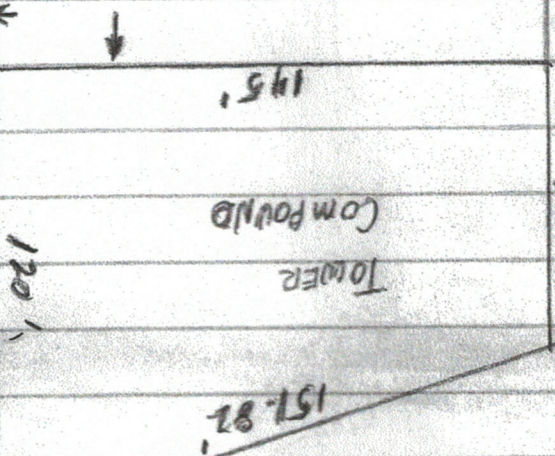

120'

75'

TOWER
COMPOUND

151.82'