



- ELECTRICAL SYMBOLS**
- DUPLEX OUTLET 18" A.F.F. UNLESS NOTED OTHERWISE
"WP" INDICATES WATERPROOF OUTLET
PROVIDE GFI WHERE NOTED
 - DOUBLE DUPLEX OUTLET 18" A.F.F. UNLESS NOTED OTHERWISE
"WP" INDICATES WATERPROOF OUTLET
PROVIDE GFI WHERE NOTED
 - SPECIAL PURPOSE POWER OUTLET - CONSULT OWNER - RE
STOVE, MICROWAVE, DISPOSAL
 - WALL PHONE JACK 18" A.F.F. UNLESS NOTED OTHERWISE
 - CABLE TV IF REQ'D - ASK OWNER
 - SWITCH
 - THREE-WAY SWITCH
 - COMPUTER - CONSULT OWNER - RE INTERNET CONNECTION
 - DUPLEX FLOOR OUTLET
 - CEILING FAN
 - EXHAUST FAN
- LIGHTING SYMBOLS**
- UTILITY LIGHT
 - SURFACE MOUNTED FIXTURE- FULL CUTOFF LENS TYPICAL
- LIFE SAFETY SYMBOLS**
- SMOKE DETECTOR
 - FIRE EXT. WALL MTD.
 - CARBON MONOXIDE DETECTOR
 - COMBINED EMERG. LT. EXIT SIGN

1 Ground Floor Plan
SCALE: 1/4" = 1'-0"

ADDITION TO FORM SYSTEMS

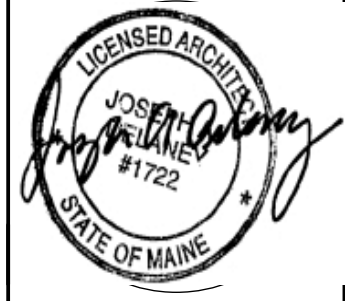

WHIPPLE — CALLENDER ARCHITECTS

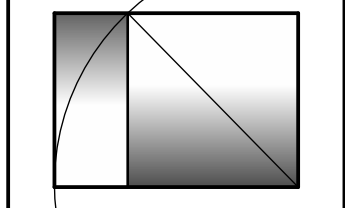

136 PLEASANT AVE.
PORTLAND, ME 04103
P 207.775.2098
F 207.775.3631
www.whipplecallender.com

DATE	DESCRIPTION
11/12/15	AMENDMENT #1

DATE: 11.5.14
FOR PERMIT
CHECKED BY: JAD
DRAWN BY: JAD
JOB: 2013-FS
SHEET TITLE: GROUND FLOOR PLAN

A1.2