

ABBREVIATIONS

AB	ANCHOR BOLT	LAB	LABORATORY
AB	AIR BARRIER	LAM	LAMINATE(D)
AC	AIR CONDITIONING	LAV	LAVATORY
ADDL	ADDITIONAL	LB	POUND(S)
ADJ	ADJUSTABLE	LCC	LEAD COATED COPPER
AFF	ABOVE FINISHED FLOOR	LF	LINEAR FOOT
AH	AIR HANDLER	LH	LEFT HAND
AIB	AIR INFILTRATION BARRIER	LOC'N	LOCATION
ALT	ALTERNATE	LW	LIGHTWEIGHT (CMU)
ALUM	ALUMINUM	MS	MASONRY
AOR	AREA OF REFUGE	MATL	MATERIAL
APPROX	APPROXIMATE	MAX	MAXIMUM
ARCH	ARCHITECT(URAL)	MC	MEDICINE CABINET
ARND	AROUND	MCWF	MULTICOLOR WALL FINISH
AWP	ACOUSTICAL WALL PANEL	MDO	MEDIUM DENSITY OVERLAY
BD	BOARD	MECH	MECHANICAL
BF	BARRIER FREE	MF	MEMBRANE FLASHING
BIT	BITUMINOUS	MFR	MANUFACTURER
BLDG	BUILDING	MH	MANHOLE
BLKG	BLOCKING	MIN	MINIMUM
BM	BENCHMARK	MISC	MISCELLANEOUS
BOT	BOTTOM	MLDG	MOULDING
BO	BOTTOM OF	MO	MASONRY OPENING
BRK	BRICK	MR	MOISTURE RESISTANT
BRG	BEARING	MRGB	MOISTURE RESISTANT GYPSUM BOARD
B/S	BRICK SHELF	MS	MOP SINK
BSMT	BASEMENT	MSF	METAL STUD FRAMING
C.CRS	COURSE	MTL	METAL
CAB	CABINET	N	NORTH
CB	CATCH BASIN	NA	NOT APPLICABLE
CC	CENTER TO CENTER	NIC	NOT IN CONTRACT
CF	CUBIC FOOT	NO	NUMBER
CFMF	COLD FORMED METAL FRAMING	NOM	NOMINAL
CJ	CONTROL JOINT	NRC	NOISE REDUCTION COEFFICIENT
CL	CENTER LINE	NTS	NOT TO SCALE
CLG	CELLING	O/	OVER
CLR	CLEAR	OC	ON CENTER
CMT	CERAMIC MOSAIC TILE	OD	OUTSIDE DIAMETER
CMU	CONCRETE MASONRY UNIT	OFS	OVERFLOW SCUPPER
CO	CLEAN-OUT	OP	OPAQUE
COL	COLUMN	OH	OVERHEAD
CONC	CONCRETE	OPH	OPPOSITE HAND
CONC/C	COLORLED CONCRETE	OPNG	OPENING
CONT	CONTINUOUS OR CONTINUE	OPP	OPPOSITE
CONTR	CONTRACTOR	OPS	OPERABLE PANEL SYSTEM
CPT	CARPET	P.PTD	PAINT
CS	COUNTERSINK	PC	PRECAST CONC.
CSMT	CASEMENT	PERF	PERFORATED
CT	CERAMIC TILE	PERIM	PERIMETER
CWT	CERAMIC WALL TILE	PRKG	PARKING
CUH	CABINET UNIT HEATER	PL	PLATE
CY	CUBIC YARD	PLAM	PLASTIC LAMINATE
DBL	DOUBLE	PLYWD	PLYWOOD
DC	DISPLAY CASE	PSF	POUNDS PER SQUARE FOOT
DEMO	DEMOLISH, DEMOLITION	PSI	POUNDS PER SQUARE INCH
DF	DRINKING FOUNTAIN	PT	PRESSURE TREATED
DIA, DIAM	DIAMETER	PTD	PAPER TOWEL DISPENSER
DIM	DIMENSION	PTN	PARTITION
DIV	DIVISION	PVC	POLYVINYL CHLORIDE
DMP	DEMOUNTABLE PARTITION	PVMT	PAVEMENT
DN	DOWN	PWDR	POWDER ROOM
DR	DOOR	QR	QUARTER ROUND
DTL	DETAIL	QT	QUARRY TILE
DWG	DRAWING	QTZ	QUARTZ TILE
DWR	DRAWER	RE:	REFERENCE
E	EAST	REF	REFRIGERATOR
EA	EACH	REQ'D	REQUIRED
EF	EXHAUST FAN	REV	REVISION(S), REVISED
EMHO	ELECTRO MAGNETIC HOLD OPEN	RL	RAIN LEADER
EIFS	EXTERIOR INSULATION FINISH SYSTEM	RF	RUBBER FLOOR
EJ	EXPANSION JOINT	RH	RIGHT HAND
EL	ELEVATION	RM	ROOM
EP	EPOXY PAINT	RO	ROUGH OPENING
ELEC	ELECTRICAL	ROW	RIGHT OF WAY
ELEV	ELEVATOR	S	SOUTH
EMER	EMERGENCY	SAT	SUSPENDED ACOUSTICAL TILE
ENCL	ENCLOSED/ENCLOSURE	SC	SOLID CORE
EQ	EQUAL	SCONC	SEALED CONCRETE
EQUIP	EQUIPMENT	SCHED	SCHEDULE
EXH	EXHAUST	SD	STORM DRAIN, SOAP DISPENSER
EXIST	EXISTING	SECT	SECTION
EXT	EXTERIOR	SF	SQUARE FOOT
EW	EYEWASH	SGL	SAFETY GLASS
EWG	ELECTRIC WATER COOLER	SH	SHOWER
FB	FIRE BLANKET	SHT	SHEET
FBO	FURNISHED BY OWNER	SHTHG	SHEATHING
FCS	FLOOR COATING SYSTEM	SHM	SIMILAR
FD	FLOOR DRAIN	SJMT	SEALANT
FE	FIRE EXTINGUISHER	SNR	SANITARY NAPKIN RECEPTOR
FEC	FIRE EXTINGUISHER AND CABINET	SP	SPECIAL PAINT
FE	FINISHED FLOOR ELEVATION	SPEC	SPECIFICATION
FG	FIBERGLASS	SPKR	SPEAKER
FHVC	FIRE HOSE AND VALVE CABINET	SQ	SQUARE
FIN	FINISHED	SS	STAINLESS STEEL
FIN GR	FINISH GRADE	STC	SOUND TRANSMISSION CLASS
FLR	FLOORING	STD	STANDARD
FNDN	FOUNDATION	STL	STEEL
FP	FIREPROOFING	STOR	STORAGE
FR	FACE OF	STR	STRUCTURAL
FRMG	FRAME(ING)	STRCT	STRUCTURES/STRUCTURAL
FRP	FIBER REINFORCED PLASTIC	SUPT	SUPPORT
FRT	FIRE RETARDANT TREATED	SUSP	SUSPENDED
FRS	FRAME SIZE	SV	SHEET VINYL
FSR	FLEXIBLE SHEET ROOFING	T	TOILET
FT	FOOT(FEET)	TB	TOWEL BAR
FTG	FOOTLONG	TB	TACK-BOARD
FTR	FIN TUBE RADIATION	T&G	TONGUE & GROOVE
FUR	FURRING	TGL	TEMPERED GLASS
FV	FIELD VERIFY	THK	THICK(NESS)
FWC	FABRIC WALL COVERING	TO	TOP OF
GA	GAUGE	TP	TOILET PARTITION
GALV	GALVANIZED	TPD	TOILET PAPER DISPENSER
GB	GRAB BAR	TV	TELEVISION
GB	GROUND FACE CMU	TYP	TYPICAL
GL	GLASS, GLAZING	UCR	UNDER COUNTER REFRIGERATOR
GWB	GYPSUM WALLBOARD	UNO	UNLESS NOTED OTHERWISE
HARD	HARDENER	VB	VAPOR BARRIER/VINY BASE
HB	HOSE BIBB	VC	VALVE CABINET
HC	HOLLOW CORE	VCT	VINYL COMPOSITION TILE
HD	HEAD	VERT	VERTICAL
HDO	HIGH DENSITY OVERLAY	VPW	VENEER PLYWOOD
HDWD	HARDWOOD	WVC	VINYL WALL COVERING
HDWR	HARDWARE	W	WEST
HM	HOLLOW METAL	WI	WITH
HORIZ	HORIZONTAL	WC	WATER CLOSET
HR	HAND RAIL	WD	WOOD
HS	HIGH SCHOOL	WGL	WIRE GLASS
HT	HEIGHT	WH	WATER HEATER
HTG	HEATING	W/O	WITHOUT
HVAC	HEATING/VENTILATION/AIR CONDITIONING	WS	WATERSTOP
IBC	INSTALLED BY CONTRACTOR	WP	WATERPROOF
ID	INSIDE DIAMETER	WWF	WELDED WIRE FABRIC
IN	INCH(S)	WWM	WELDED WIRE MESH
INCL	INCLUDE(D), (ING)	YD	YARD
INFO	INFORMATION	ZCC	ZINC-COATED COPPER
INSUL	INSULATED		
INT	INTERIOR		
INV	INVERT		
JT	JOINT		
KIT	KITCHEN		

LEGEND

MATERIALS


	GRAVEL
	CONCRETE MASONRY UNIT
	BRICK
	CONCRETE
	SOIL
	STEEL
	WOOD FRAMING
	WOOD BLOCKING
	PLYWOOD
	GYPSUM BOARD
	BATT INSULATION
	RIGID INSULATION
	EXPANSION MATERIAL
	FINISH WOOD

FIRE RATING

	2 HOUR RATED FIRE SEPARATION
	1 HOUR RATED FIRE SEPARATION
	SMOKE PARTITION

SYMBOLS

	PLUMBING FIXTURE
	BARRIER FREE FIXTURE
	ROOM NUMBER
	DOOR NUMBER
	WINDOW TYPE; LETTER DESIGNATES EXTERIOR
	BORROWED LITE TYPES; DESIGNATED BY NUMBER
	FLOOR LEVEL CHANGE
	BUILDING SECTION
	WALL SECTION
	DETAIL REFERENCE
	WALL OR ROOF TYPE
	ELEVATION REFERENCE
	VERTICAL ELEVATION
	COLUMN CENTERLINE

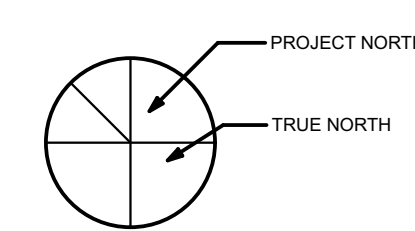

FORM SYSTEMS ADDITION  
200 Riverside Industrial Parkway  
Portland, Maine

WHIPPLE  
CALLENDER  
ARCHITECTS

136 PLEASANT AVE.  
PORTLAND, ME 04103  
P 207.775.2696  
F 207.775.3631  
www.whipplecallender.com

DESCRIPTION

DATE

MARK

DATE: 7/14/17

CHECKED BY: JAD

DRAWN BY: CLBC

JOB: FSA

SHEET TITLE:

A0.1

THIS DRAWING IS AN INSTRUMENT OF SERVICE AND SHALL REMAIN THE PROPERTY OF WHIPPLE CALLENDER ARCHITECTS. IT SHALL NOT BE USED FOR ANY OTHER PURPOSE THAN FOR WHICH IT IS SPECIFICALLY FURNISHED.