


- ELECTRICAL SYMBOLS**
- DUPLEX OUTLET 18" A.F.F. UNLESS NOTED OTHERWISE "WP" INDICATES WATERPROOF OUTLET PROVIDE SFI WHERE NOTED
 - DOUBLE DUPLEX OUTLET 18" A.F.F. UNLESS NOTED OTHERWISE "WP" INDICATES WATERPROOF OUTLET PROVIDE SFI WHERE NOTED
 - SPECIAL PURPOSE POWER OUTLET - CONSULT OWNER - RE STOVE, MICROWAVE, DISPOSAL
 - WALL PHONE JACK 18" A.F.F. UNLESS NOTED OTHERWISE
 - CABLE TV IF REQ'D - ASK OWNER
 - SWITCH
 - THREE-WAY SWITCH
 - COMPUTER - CONSULT OWNER - RE INTERNET CONNECTION
 - DUPLEX FLOOR OUTLET
 - CEILING FAN
 - EXHAUST FAN
- LIGHTING SYMBOLS**
- UTILITY LIGHT
 - SURFACE MOUNTED FIXTURE - FULL CUTOFF LENS TYPICAL
- LIFE SAFETY SYMBOLS**
- SMOKE DETECTOR
 - FIRE EXT. WALL MTD.
 - CARBON MONOXIDE DETECTOR
 - COMBINED EMERG. LT. EXIT SIGN

1 Ground Floor Plan
 A1.2 SCALE: 1/4" = 1'-0"

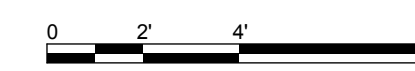

THIS DRAWING IS AN INSTRUMENT OF SERVICE AND SHALL REMAIN THE PROPERTY OF WHIPPLE CALLENDER ARCHITECTS. IT SHALL NOT BE USED FOR ANY OTHER PURPOSE THAT FOR WHICH IT IS SPECIFICALLY FURNISHED.

ADDITION TO FORM SYSTEMS
 PORTLAND, MAINE
 200 RIVERSIDE IND. PKWY.

WHIPPLE — CALLENDER ARCHITECTS

136 PLEASANT AVE.
 PORTLAND, ME 04103
 P 207.715.2616
 F 207.715.5631
 www.whipplecallender.com

DATE	DESCRIPTION

DATE: 11.5.14
 FOR PERMIT
 CHECKED BY: JAD
 DRAWN BY: JAD
 JOB: 2013-F5
 SHEET TITLE: GROUND FLOOR PLAN

A1.2