


SUBMITTALS

DATE	DESCRIPTION	REVISION
09/13/17	ISSUED FOR PERMIT	0

DEPT.	DATE	APP'D	REVISIONS
RFE			
RF MAN.			
ZONING			
OPS			
CONSTR.			
SITE AC.			

PROJECT NO: 317-501
DRAWN BY: MPS
CHECKED BY: ASW

CONTRACTOR TO VERIFY LATEST T-MOBILE RFDS

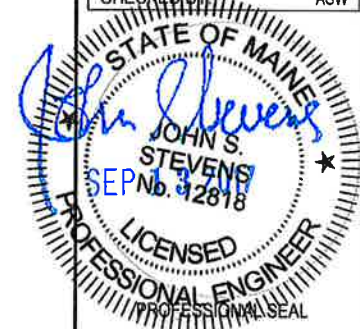

THIS DOCUMENT IS THE CREATION, DESIGN, PROPERTY AND COPYRIGHTED WORK OF T-MOBILE. ANY DUPLICATION OR USE WITHOUT EXPRESS WRITTEN CONSENT IS STRICTLY PROHIBITED.

NOTE: IF DRAWINGS ARE 22"x34", USE GRAPHICAL SCALE AND/OR 1/2 TIMES OF THE NOTED SCALE.

SITE NUMBER:
4DN2267B
SITE NAME:
ME267 / DORLER TOWER (ATS)
220 RIVERSIDE INDUSTRIAL PARKWAY
PORTLAND, ME 04103

SHEET TITLE
COAX/FIBER PLUMBING DIAGRAM

SHEET NUMBER
E-2
SHEET 7 OF 8 SHEETS

1 6004G CONFIGURATION COAX/FIBER PLUMBING DIAGRAM
NOT TO SCALE