


© 2007 - 2017 by ATC IP LLC. All rights reserved.

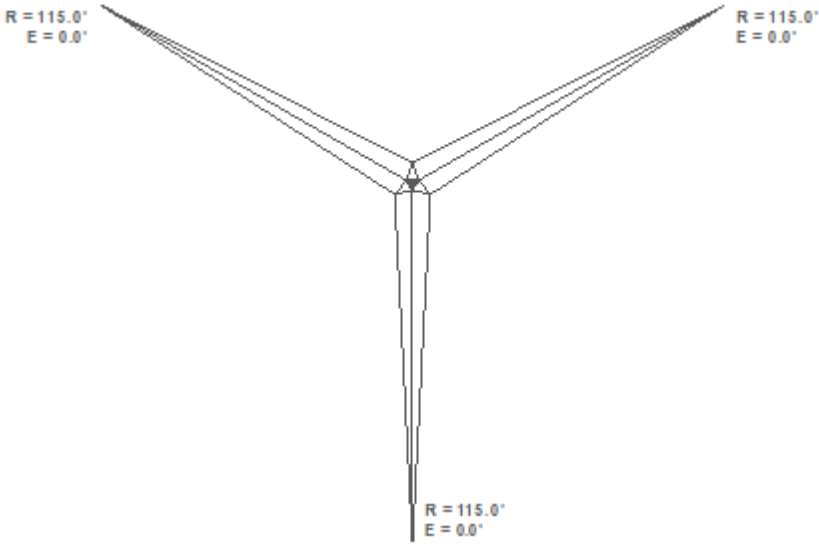

Job Information		
Tower : 10047	Location : PORTLAND ME, ME	
Code : ANSI/TIA-222-G	Shape : Triangle	Base Width : 3.50 ft
Client : T-MOBILE		

Guy Anchor Design Loads				
Radius (ft)	Drop (ft)	Azimuth ( ° )	Uplift (kip)	Shear (kip)
115.00	0.00	0	100.30	65.75
115.00	0.00	240	100.26	65.76
115.00	0.00	120	100.30	65.75

Global Base Foundation Design Loads	
Vertical (kip)	Horizontal (kip)
355.75	0.63