



AMERICAN TOWER®
ATC TOWER SERVICES, LLC
 3500 REGENCY PARKWAY
 SUITE 100
 CARY, NC 27518
 PHONE: (919) 468-0112

10047 - PORTLAND ME, MAINE

275 FT GUYED TOWER MODIFICATIONS

AS-BUILT SIGN-OFF

DESCRIPTION	SIGNATURE	DATE
CONTRACTOR NAME		
CONTRACTOR REPRESENTATIVE (PRINT NAME)		
CONTRACTOR REPRESENTATIVE (SIGNATURE)		
REDEVELOPMENT P.M. (PRINT NAME)		
REDEVELOPMENT P.M. (SIGNATURE)		

PROJECT SUMMARY

PROJECT DESCRIPTION

SHEET

SHEET TITLE

REV.

THE MODIFICATIONS PRESENTED ON THESE DRAWINGS ARE BASED ON THE RECOMMENDATIONS OUTLINED IN THE STRUCTURAL ANALYSIS COMPLETED UNDER ENGINEERING PROJECT NUMBER OAA706994_C3_01 DATED 07/26/17. SATISFACTORY COMPLETION OF THE WORK INDICATED ON THESE DRAWINGS WILL RESULT IN THE STRUCTURE MEETING THE REQUIREMENTS OF THE SPECIFICATIONS UNDER WHICH THE STRUCTURAL WAS COMPLETED.

ATC PROJECT NUMBER: OAA706994_C6_03

CUSTOMER: T-MOBILE

CUSTOMER SITE NAME: ME267/DORLER TOWER (ATS)

CUSTOMER SITE NUMBER: 4DN2267B

SITE ADDRESS: 225 RIVERSIDE INDUSTRIAL PARKWAY
 PORTLAND, ME 04103

DATE: 09/06/17

GEOGRAPHIC COORDINATES: 43.70602
 -70.31074


IGN	IBC GENERAL NOTES	0
SIC	SPECIAL INSPECTION CHECKLIST	0
A-1	MODIFICATION PROFILE	0
A-2	SITE PLAN	0
A-3	FOUNDATION MODIFICATION INSTALLATION DETAILS	0
A-RL	REBAR LIST	0
A-4	GUY WIRE TENSION CHART	0
A-5	GUY WIRE RETENSIONING AND STANDARD SAFETY WIRE DETAILS	0

AMERICAN TOWER®
ATC TOWER SERVICES, LLC
 3500 REGENCY PARKWAY
 SUITE 100
 CARY, NC 27518
 PHONE: (919) 468-0112

THESE DRAWINGS AND/OR THE ACCOMPANYING SPECIFICATION AS INSTRUMENTS OR SERVICE ARE THE EXCLUSIVE PROPERTY OF AMERICAN TOWER. THEIR USE AND PUBLICATION SHALL BE RESTRICTED TO THE ORIGINAL SITE FOR WHICH THEY ARE PREPARED. ANY USE OR DISCLOSURE OTHER THAN THAT WHICH RELATES TO AMERICAN TOWER OR THE SPECIFIED CARRIER IS STRICTLY PROHIBITED. TITLE TO THESE DOCUMENTS SHALL REMAIN THE PROPERTY OF AMERICAN TOWER WHETHER OR NOT THE PROJECT IS EXECUTED. NEITHER THE ARCHITECT NOR THE ENGINEER WILL BE PROVIDING ON-SITE CONSTRUCTION REVIEW OF THIS PROJECT. CONTRACTORS MUST VERIFY ALL DIMENSIONS AND ADVISE AMERICAN TOWER OF ANY DISCREPANCIES. ANY PRIOR ISSUANCE OF THIS DRAWING IS SUPERSEDED BY THE LATEST VERSION ON FILE WITH AMERICAN TOWER.

REV.	DESCRIPTION	BY	DATE
△	FIRST ISSUE	BJK	09/06/17
△			
△			
△			
△			

ATC SITE NUMBER:
 10047
 ATC SITE NAME:
 PORTLAND ME
 MAINE
 SITE ADDRESS:
 225 RIVERSIDE INDUSTRIAL PARKWAY
 PORTLAND, ME 04103

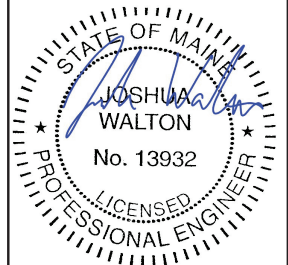

Sep 11 2017 4:20 PM **cosign**

DRAWN BY:	BJK
APPROVED BY:	BMS/AT
DATE DRAWN:	09/06/17
ATC JOB NO:	OAA706994_C6_03

COVER

SHEET NUMBER: **COVER** REVISION: **0**