


2 BUILDING SECTION
1/8" = 1'-0"

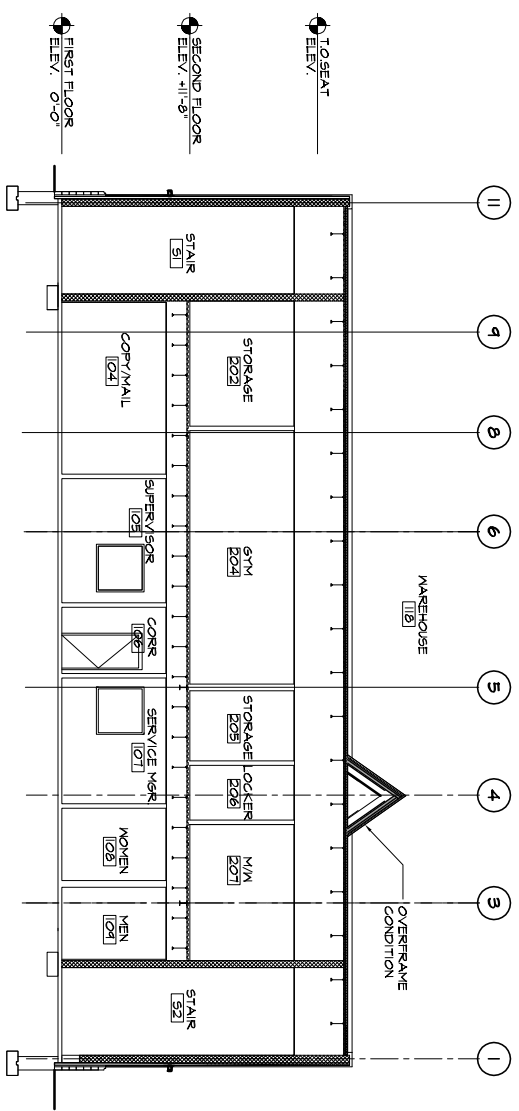

1 BUILDING SECTION
1/8" = 1'-0"



ARCHITECTURE
INTERIOR DESIGN
PLANNING

49 DARTMOUTH STREET
PORTLAND, ME 04101
207-775-1059
207-775-2694 FAX

COPYRIGHT 2006
PDT Architects
None or reproduction of the
contents of this document is not
permitted without the
written permission of PDT Architects.

DELTA ROOFING

PORTLAND, MAINE

JOB NO. 05-136	DRWN. CHK. EJR	SCALE AS NOTED	ISSUE PERMIT SET JUNE 23, 2006	TITLE BUILDING SECTIONS	SHEET A5.2
-------------------	-------------------	-------------------	--------------------------------------	-------------------------------	---------------