


1 SECOND FLOOR PLAN

PLAN GENERAL NOTES

1. THE DRAWINGS USE A SYSTEM OF KEPT NOTES ON PLANS, ELEVATIONS AND SECTIONS. THE DRAWINGS SHALL BE INTERPRETED AS SHOWN. THE DRAWING SHALL BE INTERPRETED AS SHOWN. THE DRAWING SHALL BE INTERPRETED AS SHOWN. THE DRAWING SHALL BE INTERPRETED AS SHOWN.
2. WORK FROM GIVEN DIMENSIONS. IN GENERAL, LARGE SCALE DETAILS STATE PRECEDENCE OVER SMALL SCALE DETAILS. ELEVATIONS AND BUILDING SECTIONS, NOTIFY THE ARCHITECT OF ANY DIMENSIONAL DISCREPANCIES PRIOR TO COMMENCING THE WORK, AND DO NOT BEGIN WORK UNTIL SUCH DISCREPANCIES ARE RESOLVED BY THE ARCHITECT. DO NOT SCALE DRAWINGS. DIMENSIONS INDICATED AS "CLEAR" SHALL BE MAINTAINED IN CASES OF DISCREPANCY.
3. DIMENSIONAL CONTROL: INTERIOR DIMENSIONS ARE FROM: CENTERLINE OF STUD TO CENTERLINE OF STUD; 
4. OWNER TO SUPPLY SITE DRAWINGS AND IS RESPONSIBLE FOR ALL WORK UP TO 10 FEET OF THE BUILDING. VERIFY ALL SITE CONDITIONS AND DIMENSIONS ON THE SITE DRAWINGS AND REPORT ANY DISCREPANCIES TO THE ARCHITECT. PROCEED WITH THE WORK ONLY AFTER DISCREPANCY HAS BEEN RESOLVED WITH THE ARCHITECT.
5. MASONRY OPENINGS OR ROUGH OPENING DIMENSIONS INDICATED ARE NOMINAL DIMENSIONS ONLY. COORDINATE ALL MASONRY OPENINGS OR ROUGH OPENINGS WITH ACTUAL WINDOW UNIT, DOOR FRAME, OR CURTAIN WALL/STOREFRONT SIZES AND REQUIREMENTS.

6. FLOORING AND FLOOR FINISHES SHALL BE INSTALLED TO A MAXIMUM DIFFERENTIAL OF 1/8" BETWEEN DISSIMILAR MATERIALS. PROVIDE TRANSITION STRIPS OR THRESHOLDS (1/2" MAXIMUM) OF SAME MATERIAL AS FLOORING AND/OR AS NOTED ON THE DRAWINGS.
 7. TYPICAL DETAILS: THE FOLLOWING DETAILS ARE TYPICAL THROUGHOUT THIS PROJECT AND APPLY IN ALL CASES UNLESS SPECIFICALLY NOTED OTHERWISE. PLEASE NOTE THAT THESE DETAILS MAY NOT BE DIRECTLY REFERENCED FROM THE PLANS OR OTHER DETAILS.
- ALL COLUINS ADJACENT TO OR INTERNAL WITH EXTERIOR WALL CONSTRUCTION SHALL BE ENCLOSED WITHIN THE WALL CONSTRUCTION UNLESS NOTED OTHERWISE.
- ALL GRS PARTITIONS INTERSECTING MASONRY PARTITIONS, SHALL BE FINISHED WITH A "J".
- ALL DUCT PENETRATIONS THROUGH FLOORS SHALL BE ENCLOSED IN A CHASE. ALL TOP-OF-WALL CONDITIONS SHALL BE SEALED TO DECK ABOVE TO MAINTAIN THE REQUIRED SMOKE OR FIRE-RATING. COORDINATE TOP OF WALL CONSTRUCTION WITH FINISHING PLANS. SEE DETAIL SHEET A-1 FOR PENETRATIONS AND OVERLAPS BETWEEN AIR BARRIER INSTALLATION DIAGRAMS.
- UNLESS NOTED OTHERWISE, THE LOCATION OF DOOR FRAMES SHALL BE: 4" FROM ADJACENT WALL TO THE HINGE SIDE OF DOOR.
- MAINTAIN A CLEAR DIMENSION OF 1-6" FROM ALL ADJACENT CONSTRUCTION TO THE MAINLINE OF DOOR. DIMENSIONS IN ACCORDANCE WITH THE LATEST VERSION OF THE ADA ACCESSIBILITY GUIDELINES (ADAMS).

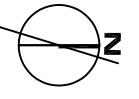

<h1 style="margin: 0;">DELTA ROOFING</h1> <p style="margin: 0;">PORTLAND, MAINE</p>	<p style="font-size: small;">ARCHITECTURE INTERIOR DESIGN PLANNING</p> <p style="font-size: x-small;">PDT ARCHITECTS</p> <p style="font-size: x-small;">40 DARTMOUTH STREET PORTLAND, ME 04101 207.775.1022 207.775.2694 FAX</p>	<p style="font-size: x-small;">Kindly use or reproduction of the contents of this document is not permitted without the written consent of PDT Architects.</p> <p style="font-size: x-small;">COPYRIGHT 2006 PDT Architects</p>	<p style="font-size: x-small;">JOB NO. 06-136</p> <p style="font-size: x-small;">DRAWN: CHK MJD</p> <p style="font-size: x-small;">SCALE: AS NOTED</p> <p style="font-size: x-small;">ISSUE PERMIT SET JUNE 23, 2006</p> <p style="font-size: x-small;">TITLE SECOND FLOOR PLAN</p> <p style="font-size: x-small;">SHEET A1.2</p>
---	--	---	---