

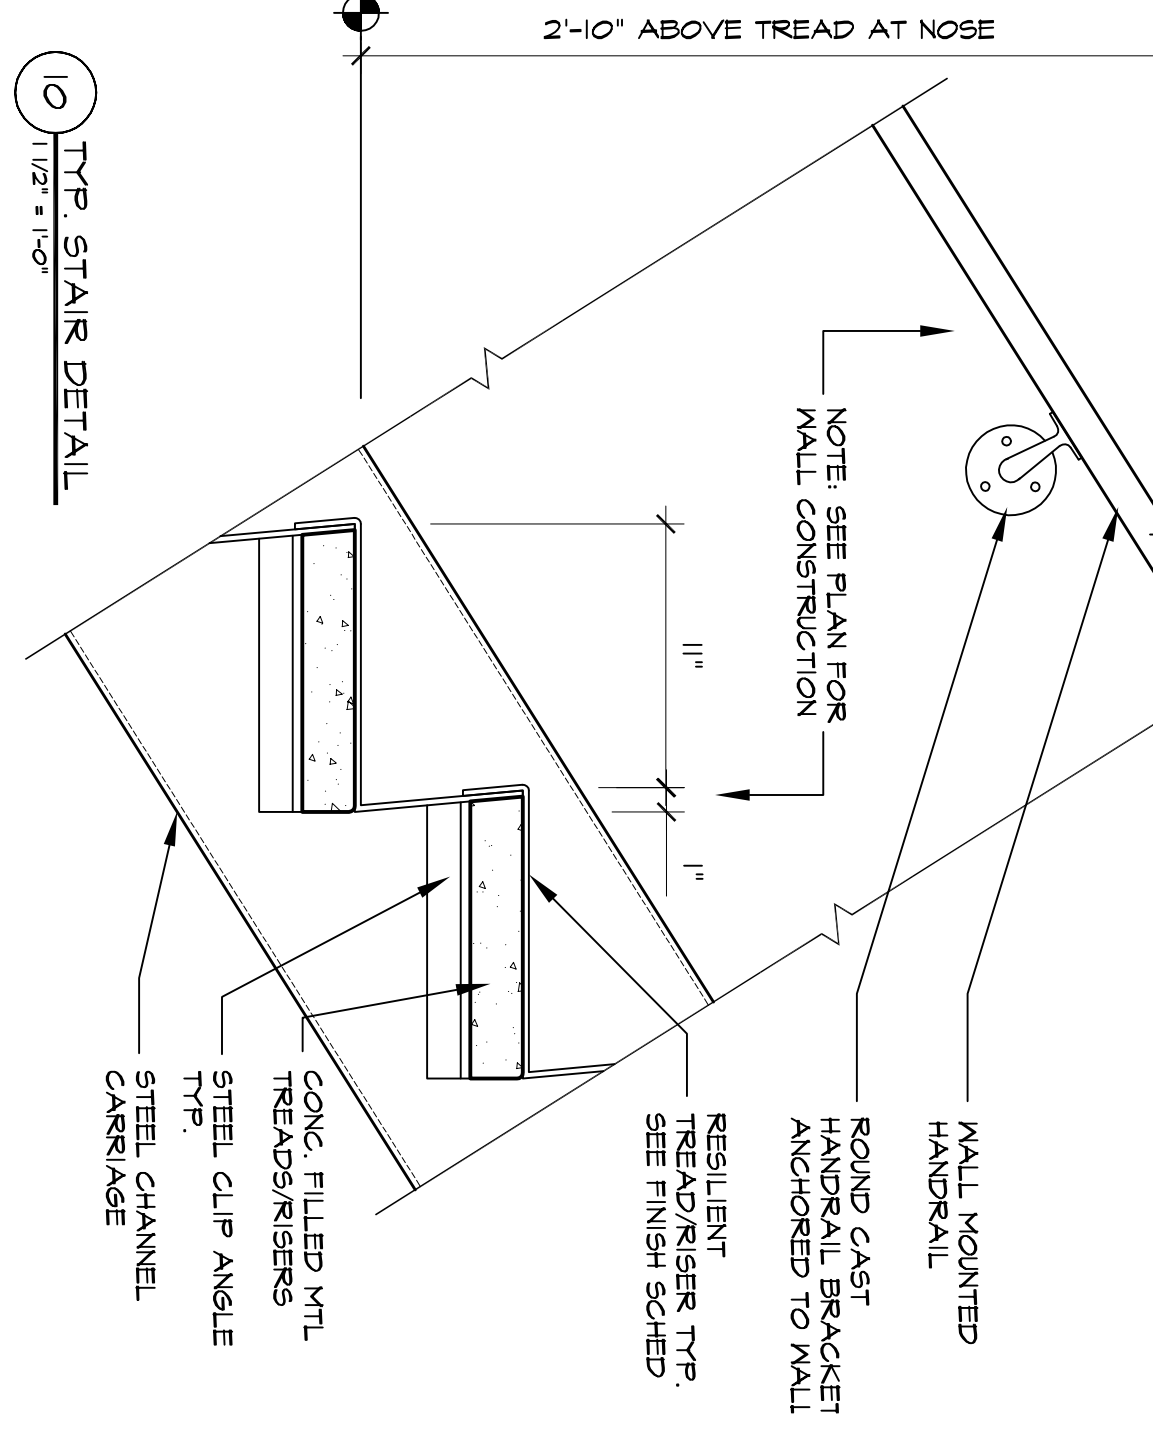
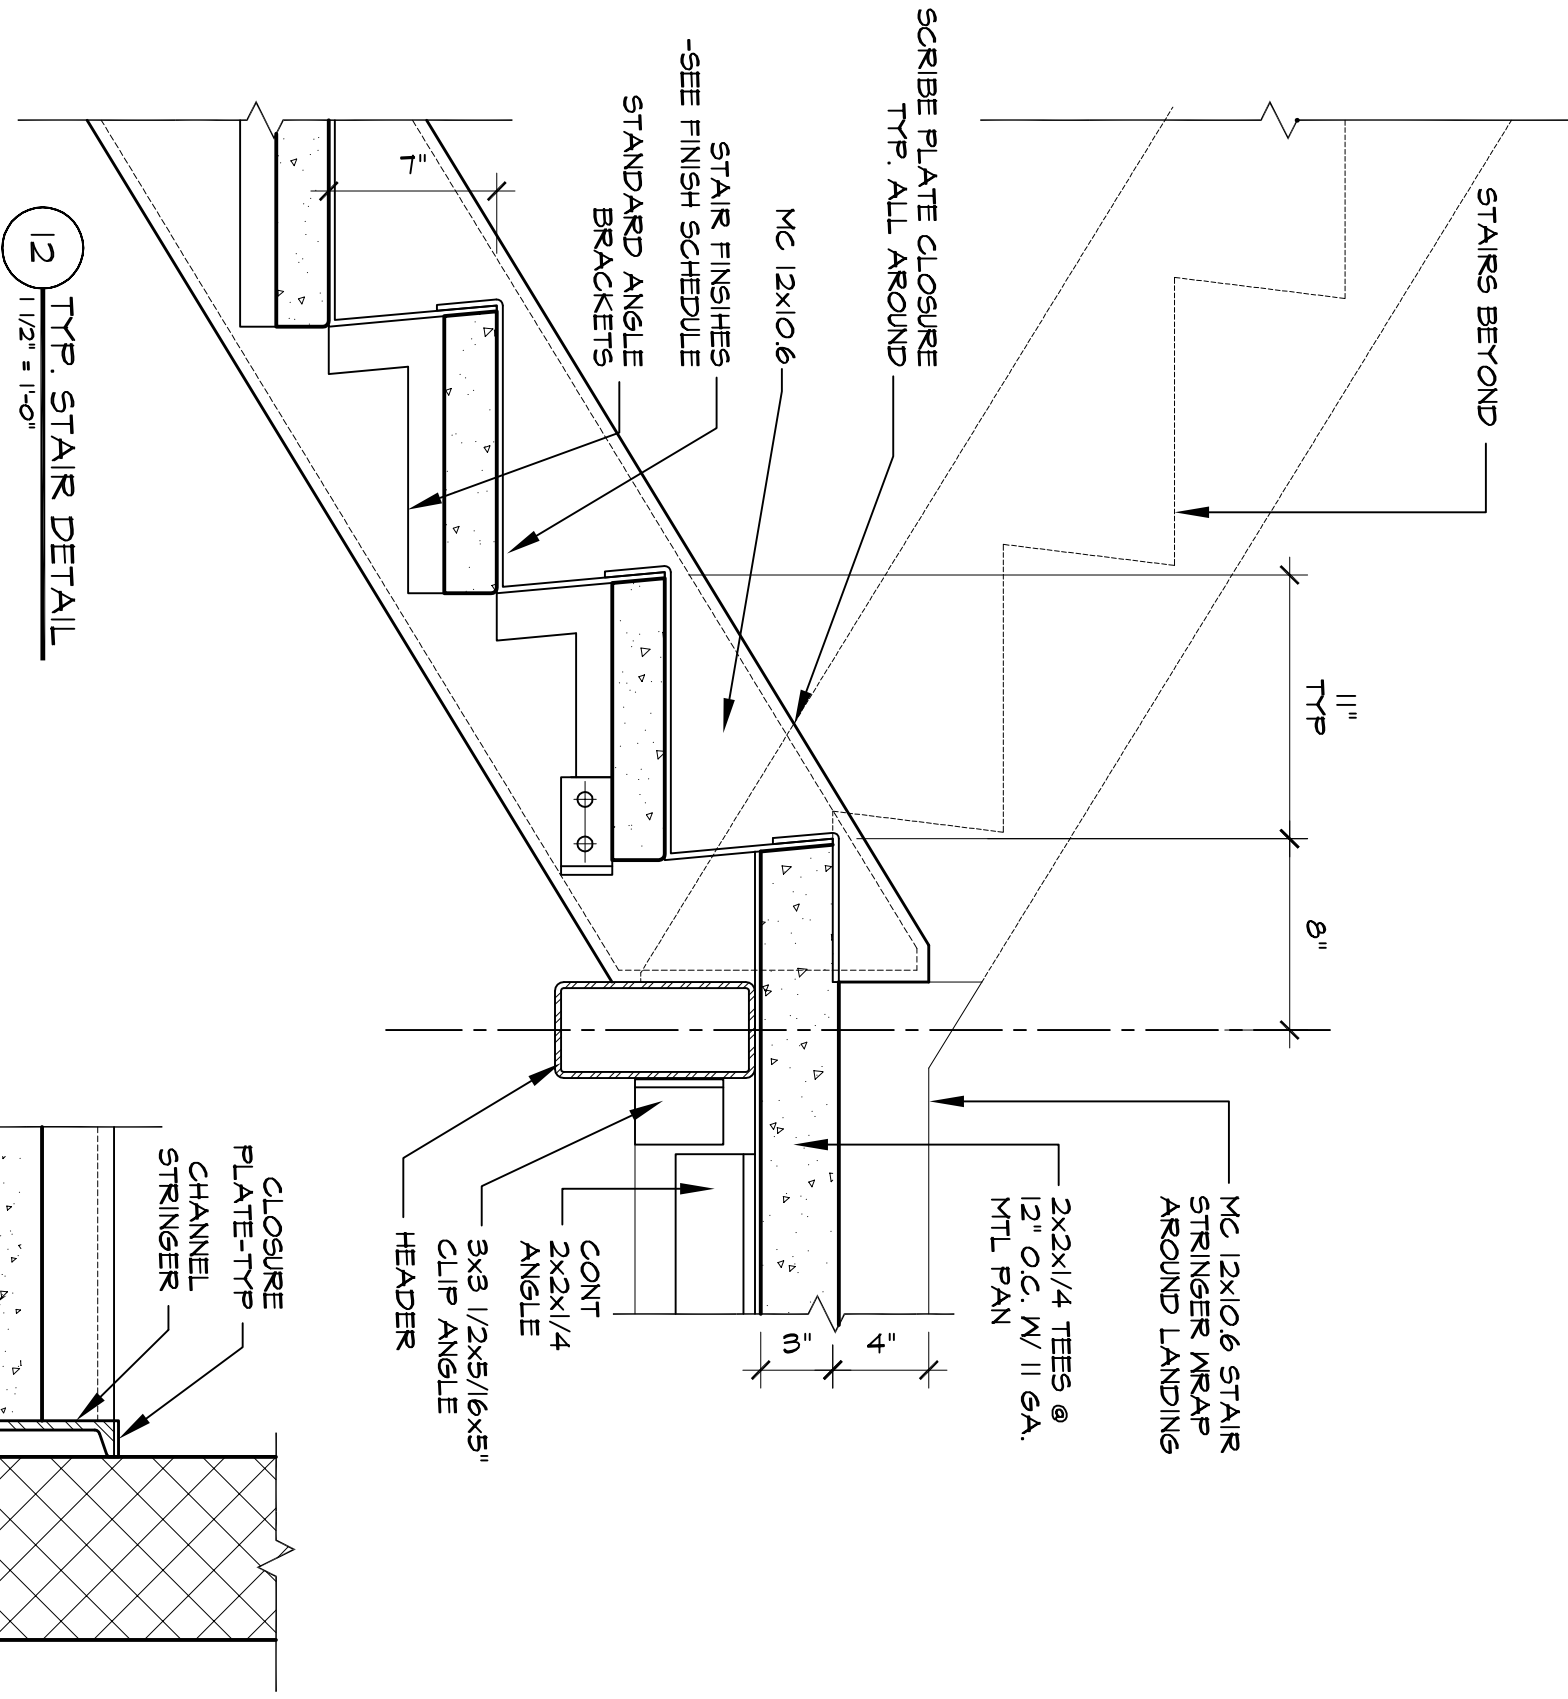
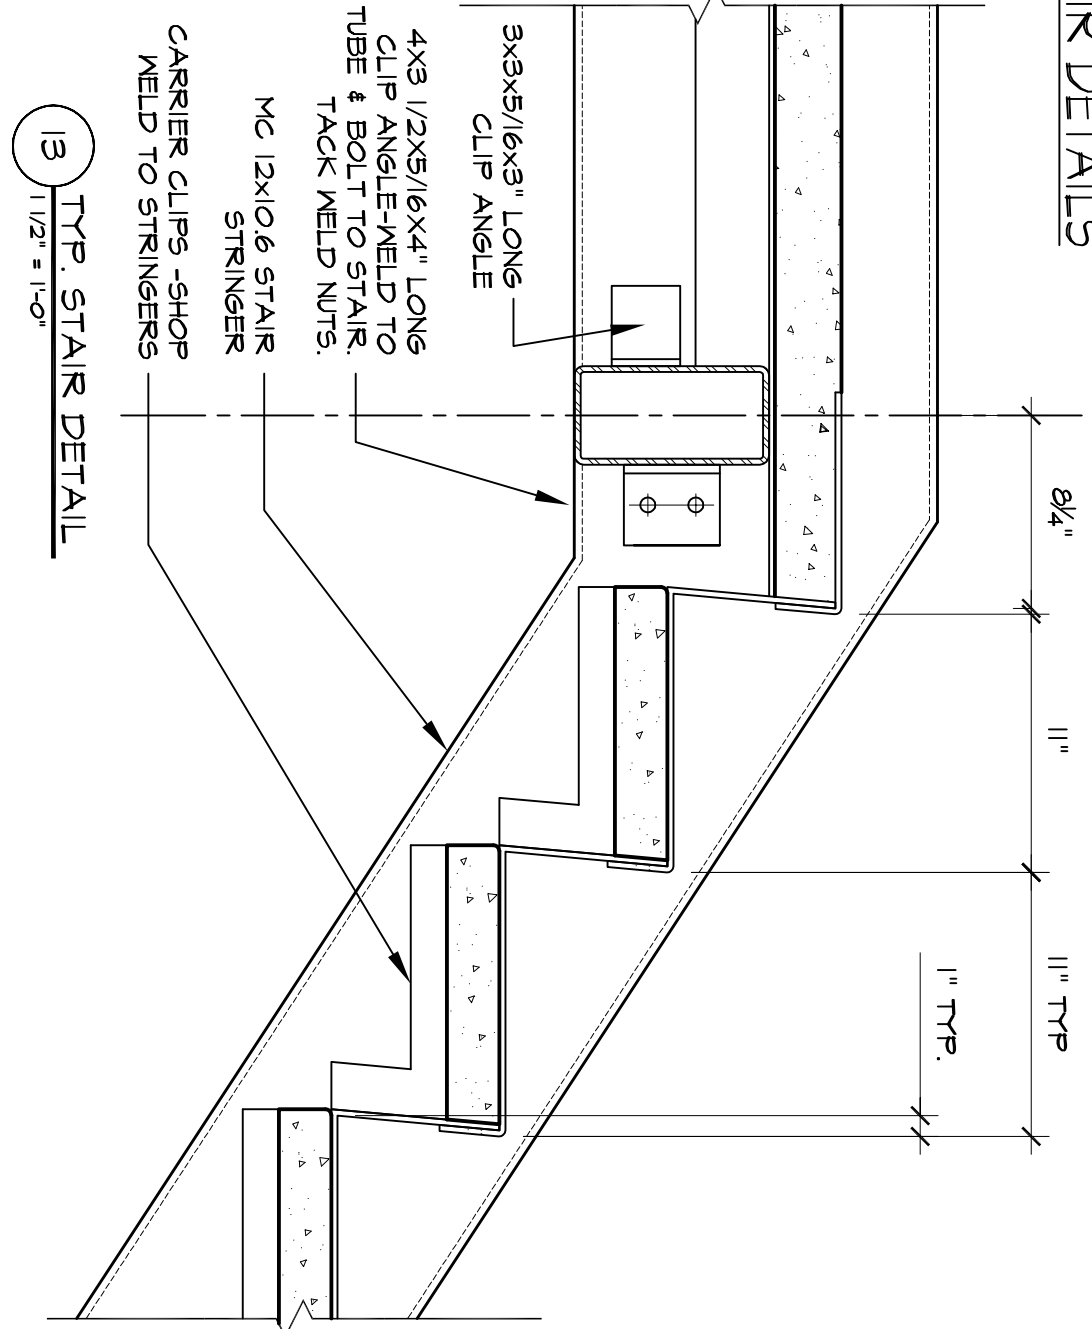
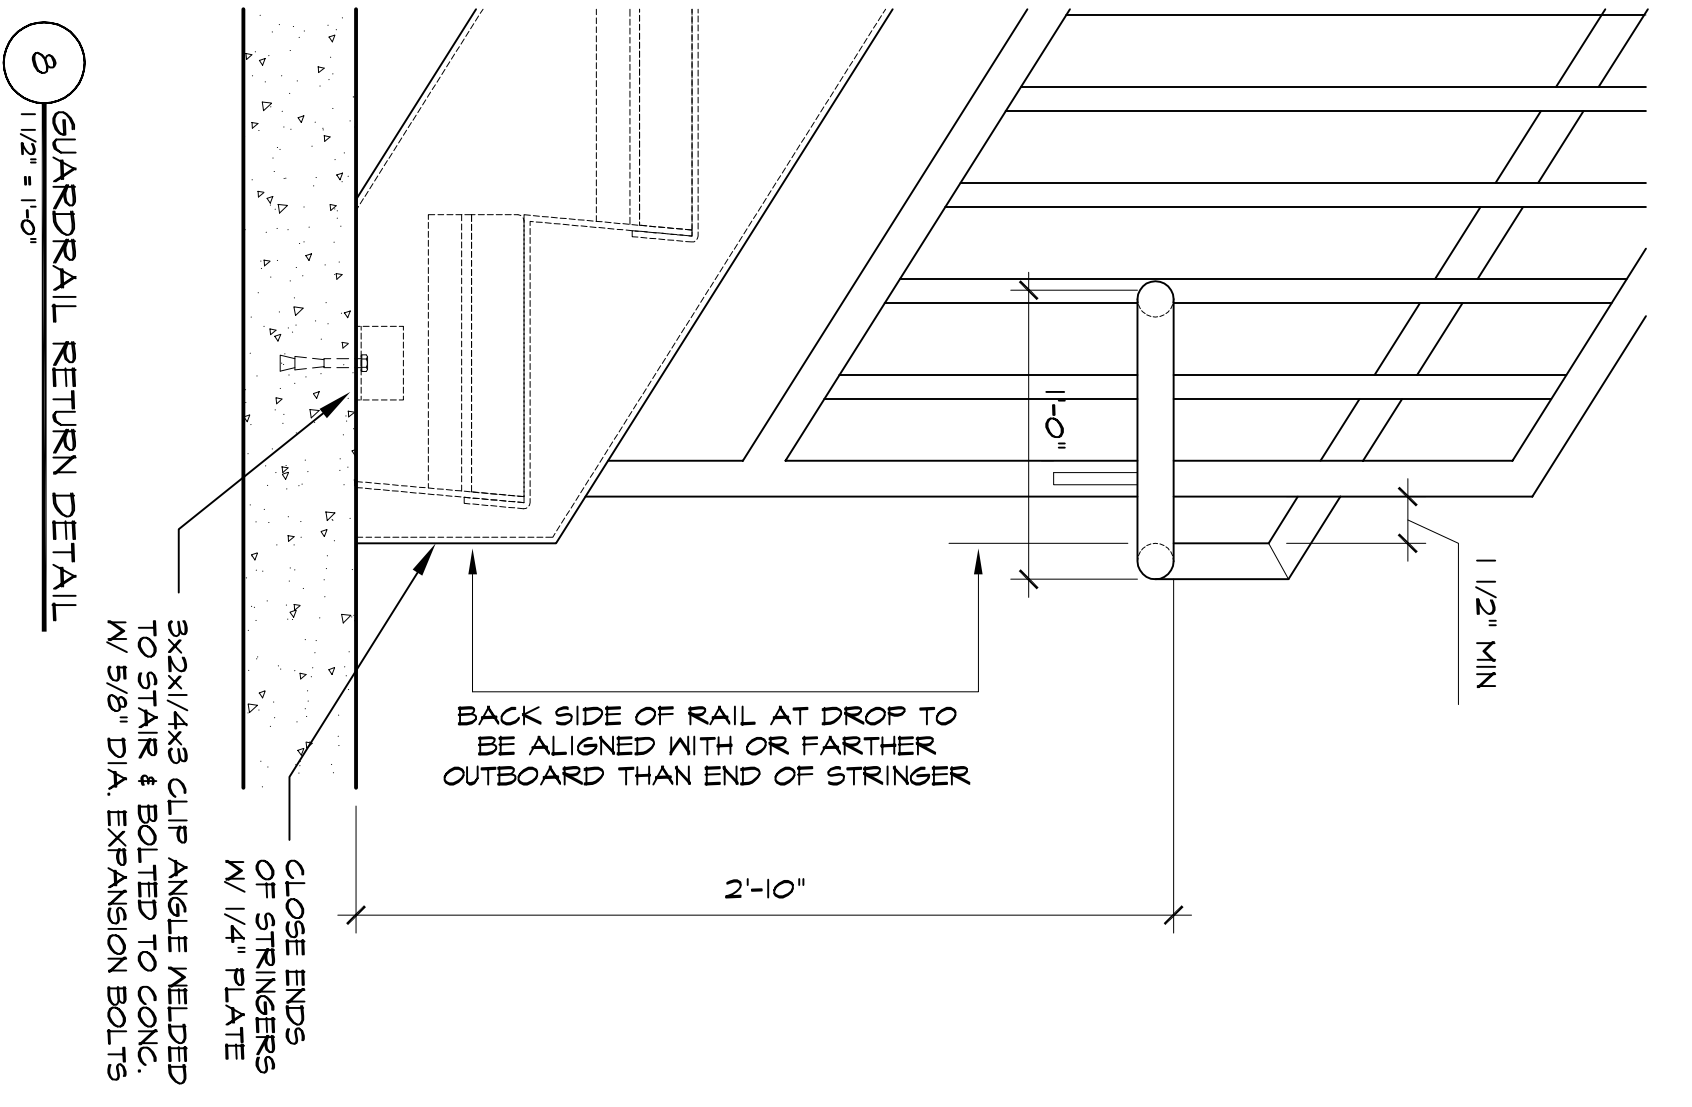


STAIR DETAILS

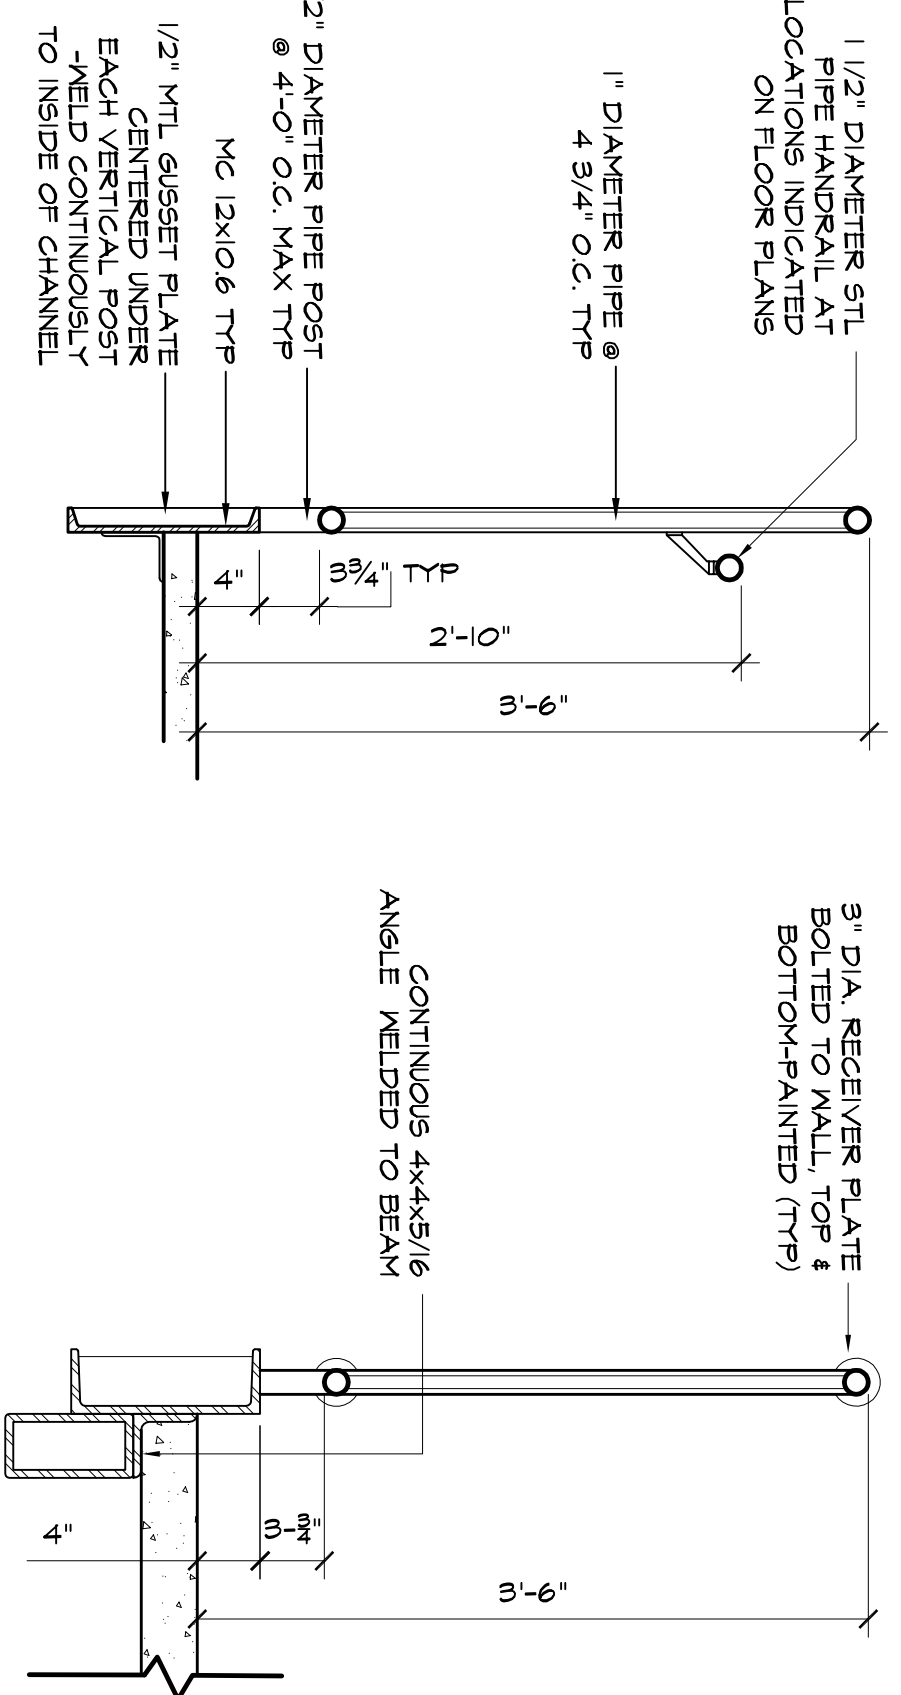

GUARDRAIL DETAILS

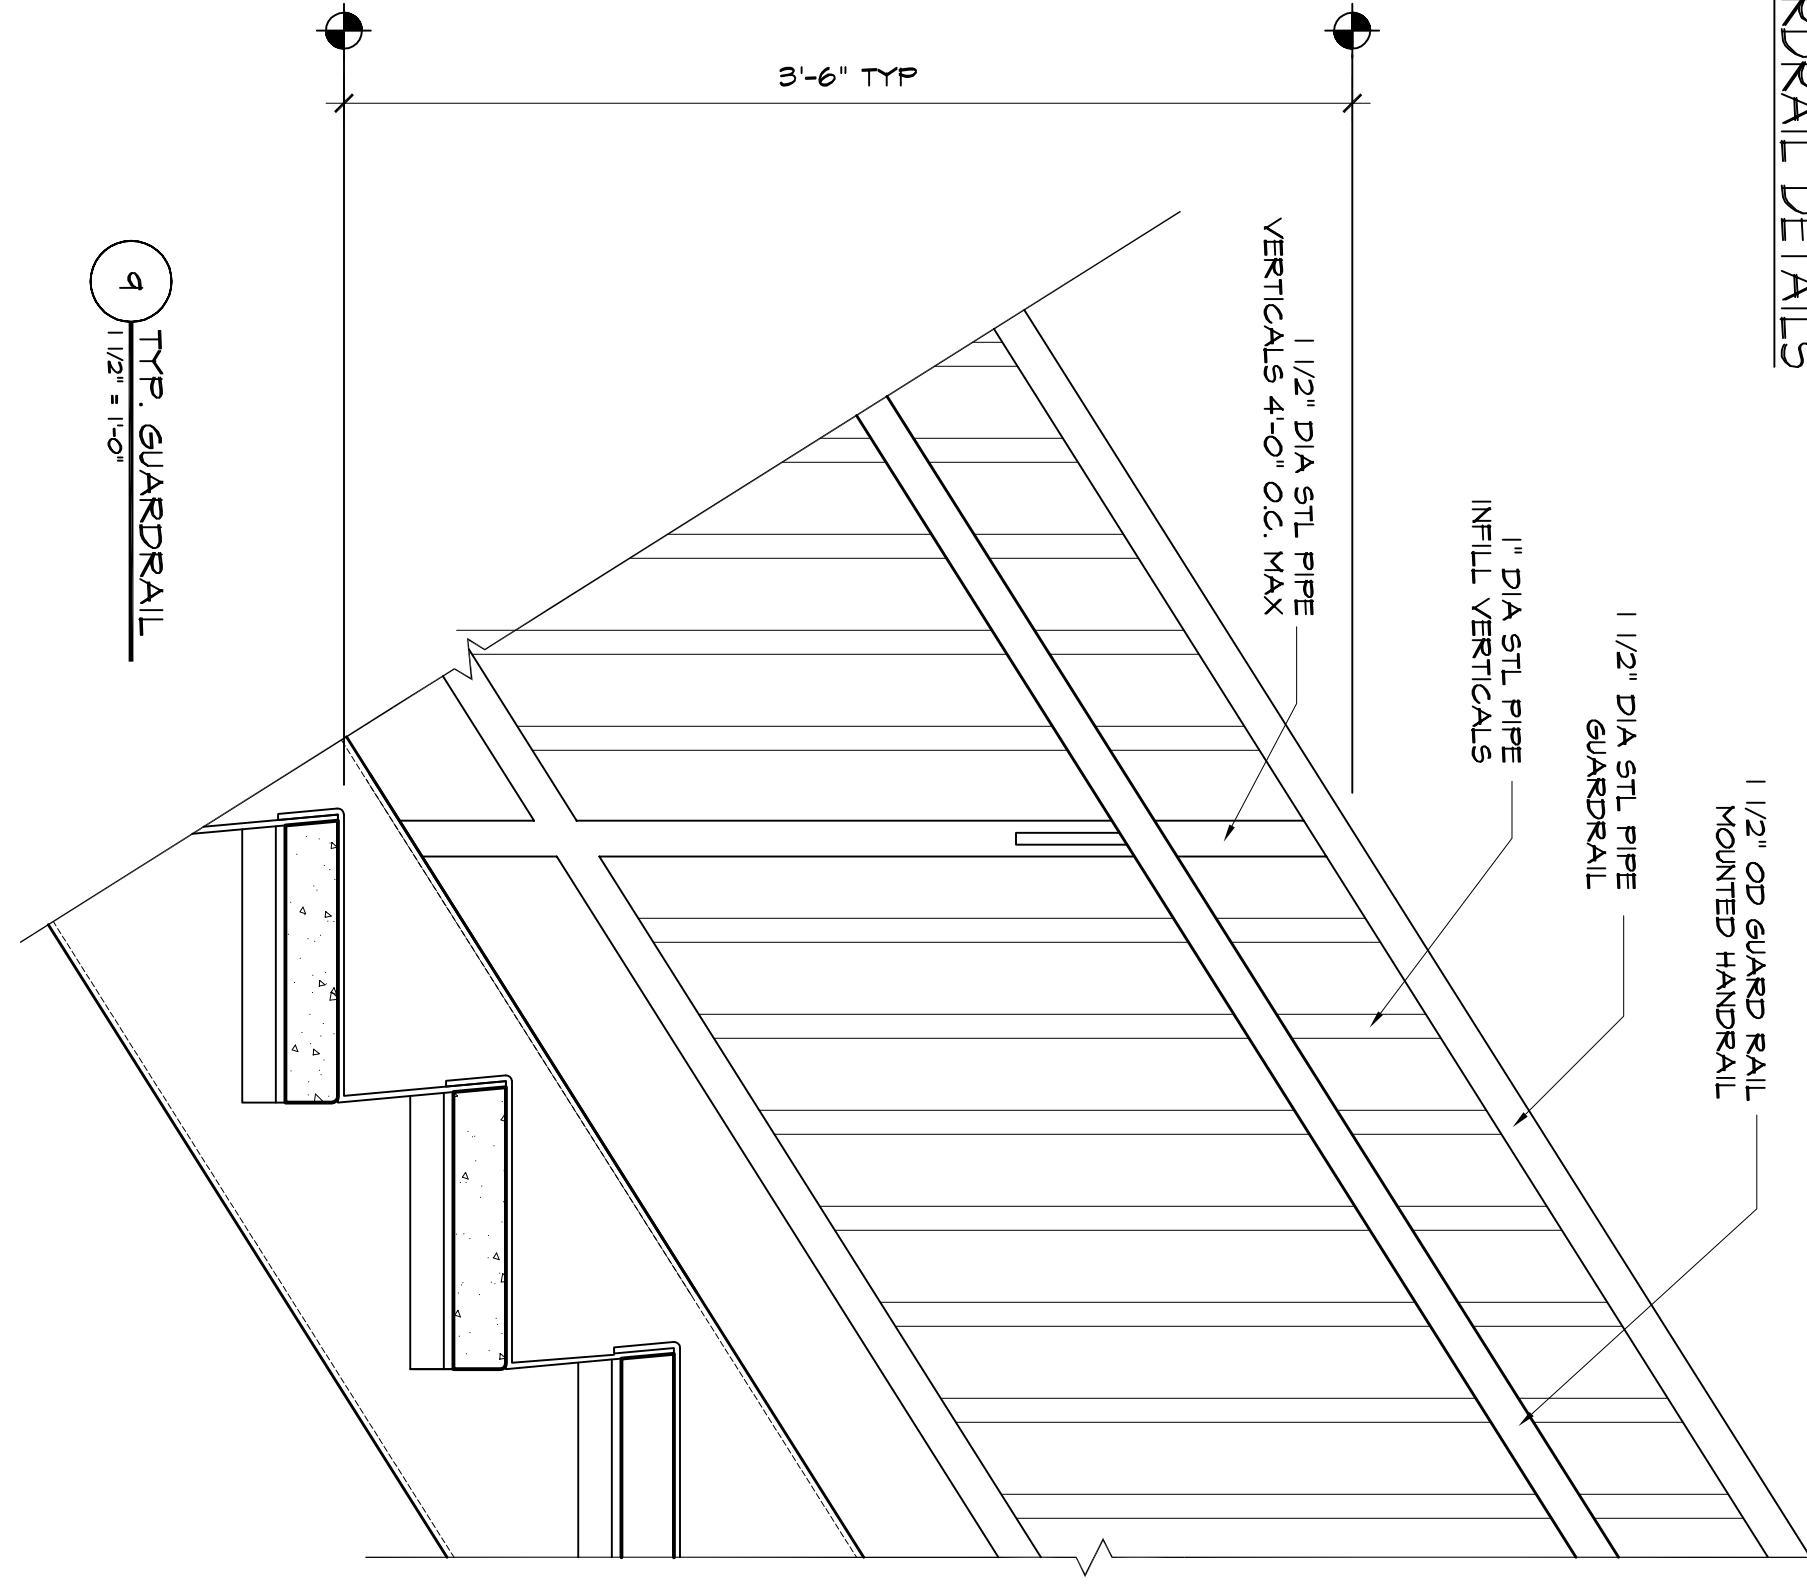

HANDRAIL DETAILS

