

LEGEND


| | |
|--|--------------------|
| | ROOF DRAIN |
| | TAPERED INSULATION |
| | METAL ROOF, RED |
| | METAL ROOF, GREY |
| | METAL ROOF, BLACK |
| | RUBBER ROOF, WHITE |

NOTES:

1. VERIFY ALL ROOF PENETRATIONS.
2. NOT ALL ITEMS PENETRATING ROOF MAY BE SHOWN. VERIFY AND COORDINATE LOCATIONS.
3. LOCATIONS OF MECH EQUIPMENT ARE SPECIFIC IN NATURE AND NOT ALL MAY BE SHOWN.
4. THE MINIMUM SLOPE FOR ANY ROOF PITCH IS 1/4":12" UNO
5. REFER TO GENERAL NOTES
6. PROVIDE OVERFLOW SCUPPERS AT ALL FLAT ROOF AREAS.

ROOF GENERAL NOTES:

1. PROVIDE FLASHING AT ALL ROOF PENETRATIONS. WHETHER SHOWN ON THE ROOF PLAN OR NOT, UNLESS NOTED OTHERWISE.

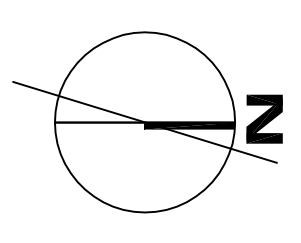

1 ROOF PLAN
1/8" = 1'-0"

| |
|---------------------------------------|
| JOHN NO. 05-136 |
| DRAWN: CHC TKR |
| SCALE: AS NOTED |
| ISSUE: PERMIT SET JUNE 23, 2006 |
| TITLE ROOF PLAN |
| SHEET |
| A3.1 |

DELTA ROOFING
PORTLAND, MAINE

COPYRIGHT 2006
PDT Architects
Portland, ME
Professional Project A, written
and prepared by PDT Architects,
Portland, ME

PDT ARCHITECTS

ARCHITECTURE
INTERIOR DESIGN
PLANNING

49 DARTMOUTH STREET
PORTLAND, ME 04101
207 775-1600
207 775-2694 FAX