

PERMIT SET
JUNE 23, 2006

- FOUNDATION PLAN NOTES:**
1. TOP OF WALL ELEVATION (TOW) = 0'-0" UNLESS NOTED.
 2. TOP OF INTERIOR SPREAD FOOTINGS TO BE 4'-1" BELOW FINISHED SLAB ELEVATION NOTED ON DRAWING.
 3. BOTTOM OF EXTERIOR WALL FOOTING TO BE 4'-0" BELOW FINISHED GRADE. CONTRACTOR TO STEP FOOTING AS REQUIRED. REFER TO SECTION D/S-401 FOR DETAIL.
 4. FOR LOCATIONS MARKED P-# SEE DRAWING SB-500 FOR ENLARGED PLAN VIEWS.
- [C#] INDICATES COLUMN TYPE - SEE DRAWING S-400 FOR SCHEDULE.
 - [E#X] INDICATES BASE PLATE TYPE - SEE DRAWING S-400 FOR SCHEDULE.
 - [F#] INDICATES FOOTING TYPE - SEE DRAWING S-400 FOR SCHEDULE.
 - [1] PROVIDE VERTICAL CONTROL JOINT IN MASONRY WALL, BOTH SIDES.
 - [2] LENGTH OF WALL TO MATCH CMU COURSING, STEP FOOTING PER SECTION D/S-501.


SB-100

FOUNDATION PLAN

DELTA ROOFING

PORTLAND, MAINE

REVISIONS			
NUMBER	DATE	BY	DESCRIPTION

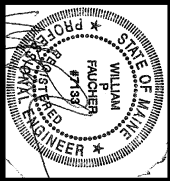

Allied Engineering

Structural Mechanical Electrical Commissioning

160 Veranda Street
Portland, Maine 04103
T: 207.221.2260
F: 207.221.2266
Web: www.allied-eng.com