
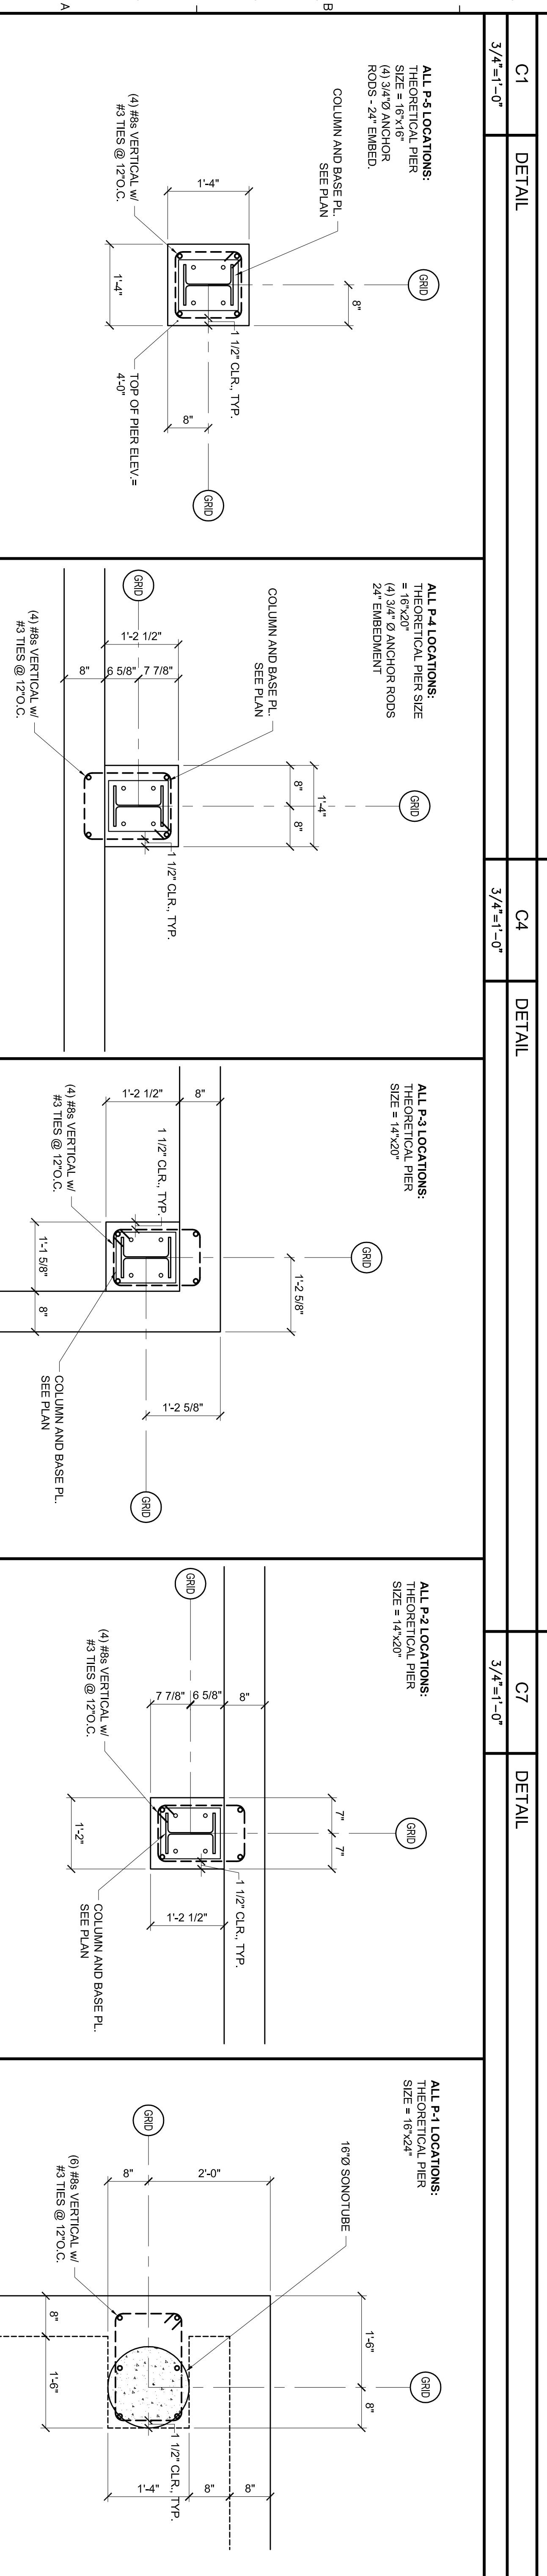
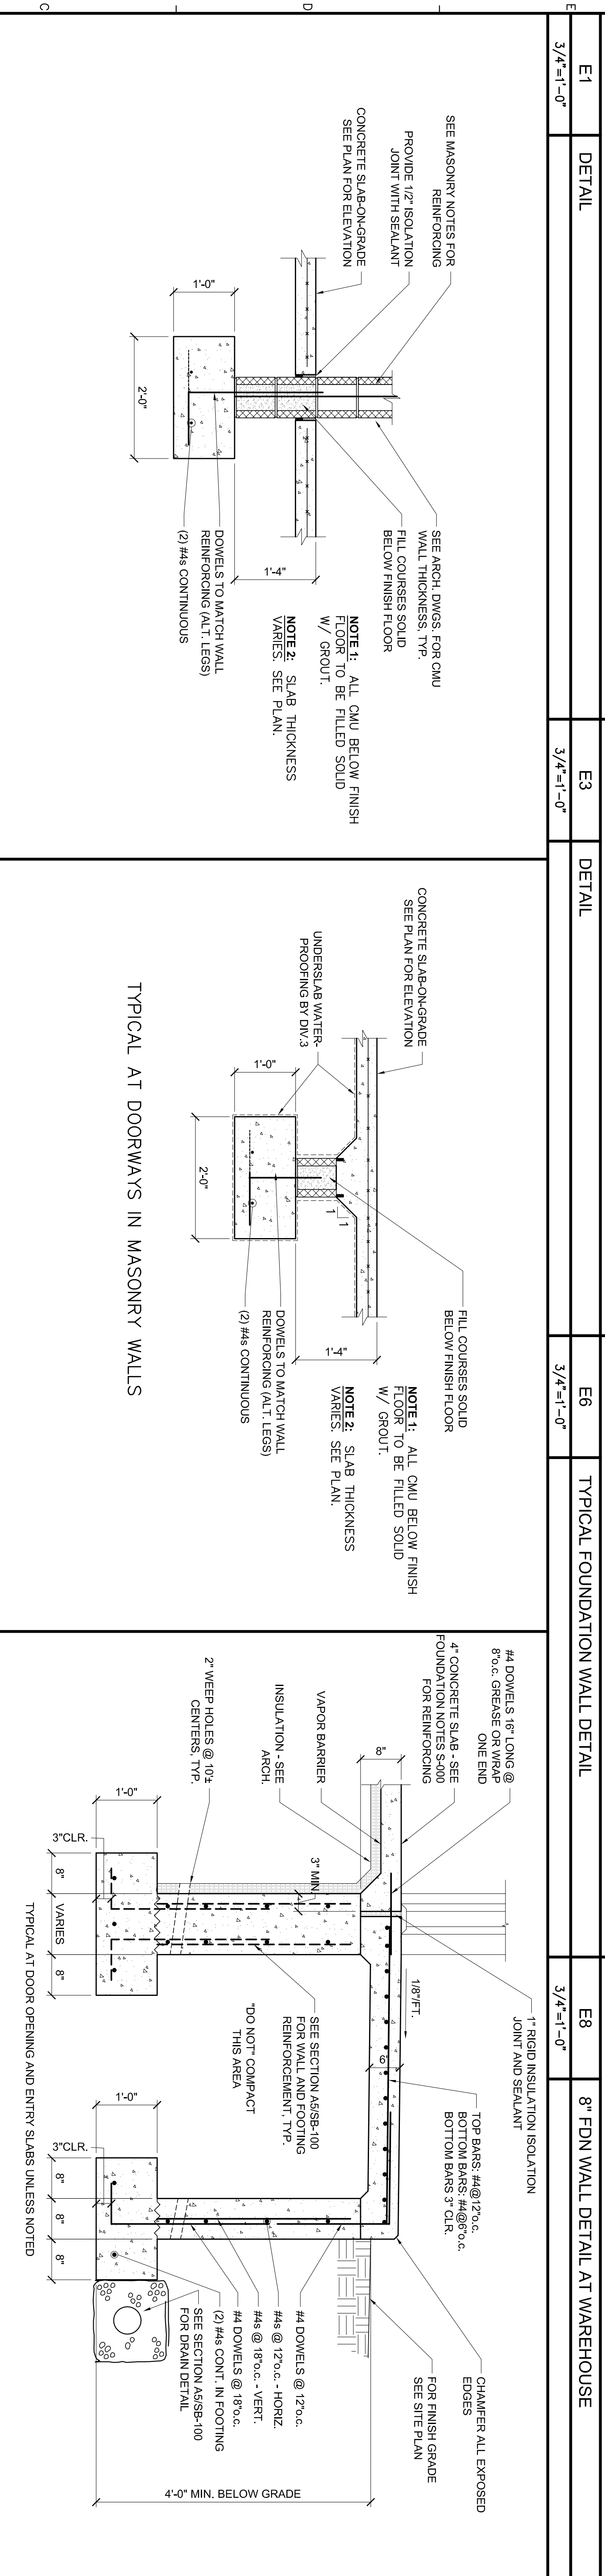


PERMIT SET
JUNE 23, 2006

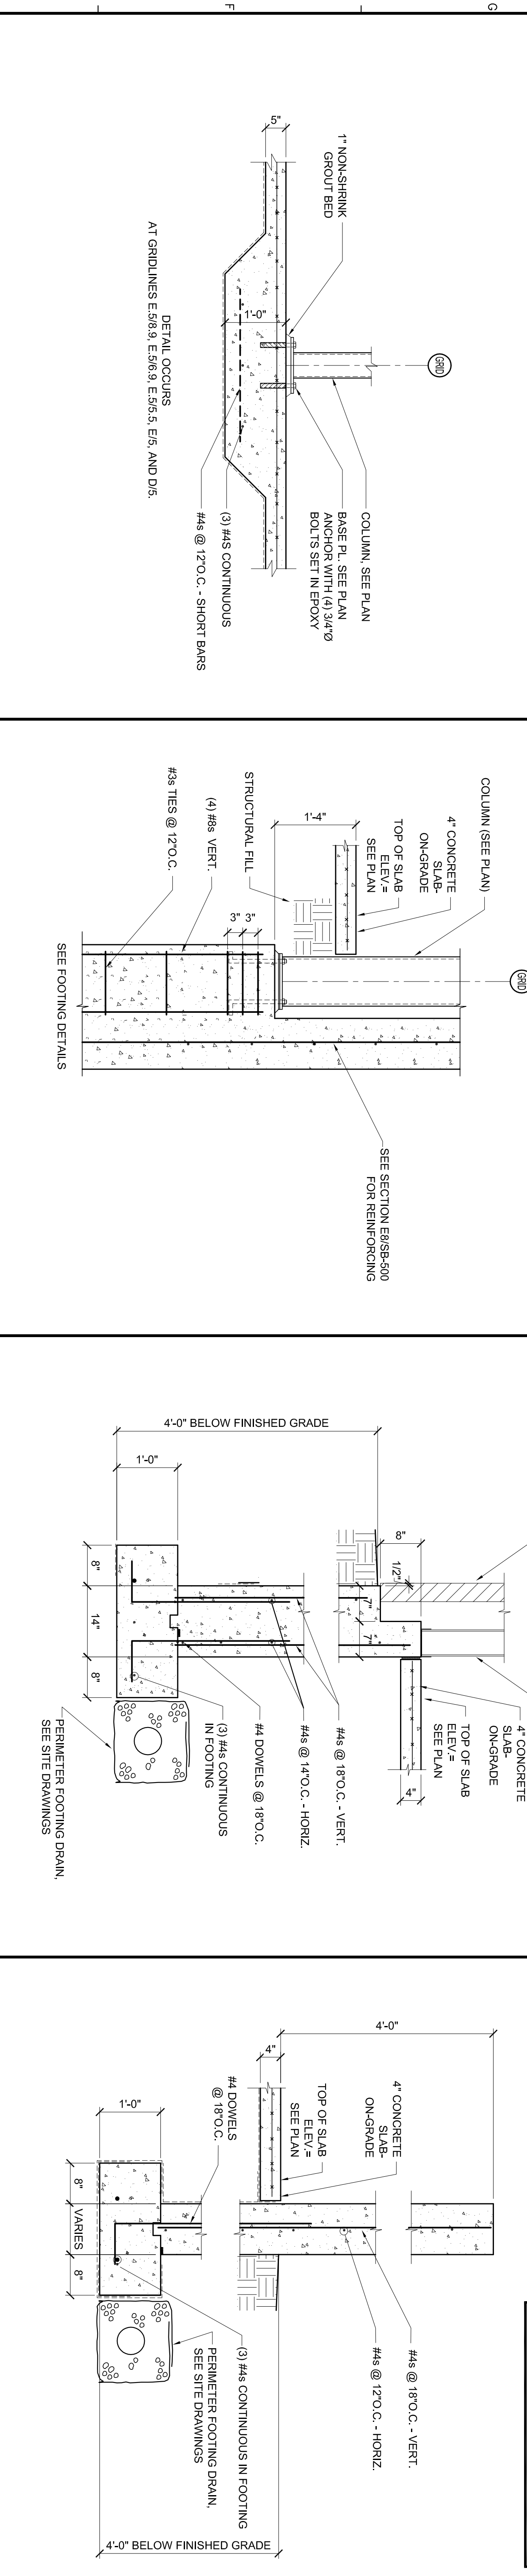

REVISIONS				
NUMBER	DATE	BY	DESCRIPTION	

SB-500


FOUNDATION DETAILS

DELTA ROOFING
PORTLAND, MAINE

© COPYRIGHT 2006 ALLIED ENGINEERING, INC.

Allied Engineering
Structural Mechanical Electrical Commissioning

160 Veranda Street
Portland, Maine 04103
T: 207.221.2260
F: 207.221.2266
Web: www.allied-eng.com

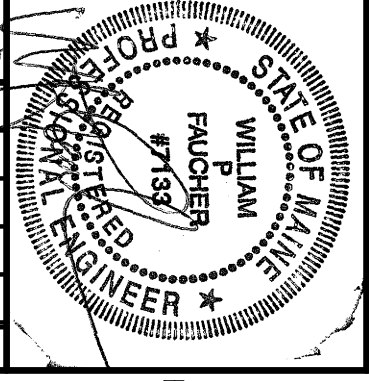

Date: / /

Drawn By: PED

Checked By: WPF

Project Mgr: WPF

Project No: 06029

Cad File: 06029SF-ROOF.dwg

Graphic Scale: 0 1"