


1 FIRST FLOOR REFLECTED CEILING/SWITCHING PLAN
1/8" = 1'-0"

- CEILING TYPES:**
- C1 24x48 SUSPENDED ACOUSTICAL TILE
 - C2 MOISTURE RESISTANT 24x48 SAT
 - C3 5/8" GWS
 - C4 METAL SOFFIT
 - C5 2" PER 2" HOUR RATED GWS EXPOSED TO STRUCTURE ABOVE
- CEILING NOTES:**
1. SEE DETAILS FOR TYPICAL CEILING MATERIAL TRANSITION DETAILS
 2. COORDINATE MECH. RETURNS AND DIFFUSER WITH MECHANICAL DESIGN/CONTRACTOR
 3. ELECTRICAL DESIGN/CONTRACTOR NOTIFY WITH FOR GWS CEILING SPRINKLER HEADS TO BE CONCEALED RECESSED HEADS, COLOR MATCHED TO FIELD.

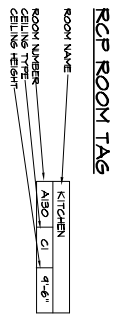

- LIGHT FIXTURE SCHEDULE**
(FIXTURES BY LIGHTING FIXTURE UNLESS NOTED OTHERWISE)
- L1 INCANDESCENT DOWNLIGHT
REFLECTOR: 2019CDM1
FRAYE: 2002PI
LAMPING: PAR 20, 50W
 - L2 WALL WASHER
CATALOG NO.: 8292VEM/CV2
VISOR: 8295VGM
LAMPING: 70W CMH
 - L3 LOW VOLTAGE TRACK LIGHTING
TRACK: 60088A
END CAP: 60088B
TRANSFORMER: 06008K
LITELACK: 06558K
LAMPING: MR6, B1-PIN 50W
 - L4 2x2 CEILING FLOURESCENT
CATALOG NO.: DP326GL526LVNH1
LAMPING: 2 - T8/8
 - L4EM 2x2 CEILING FLOURESCENT/EMERGENCY
CATALOG NO.: DP326GL526LVNH1EM
LAMPING: 2 - T8/8
FACTORY INSTALLED EMERGENCY POWER BATTERY PACK W/ CHARGER AND INVERTER, BICO OR EQUAL.
 - L5 2x4 CEILING FLOURESCENT
CATALOG NO.: DP326GL526LVNH5
LAMPING: 9 - T8
 - L6 2x4 CEILING FLOURESCENT
CATALOG NO.: 544432LVNH1
SURFACE MOUNT
LAMPING: 4 - T8
 - L7 2x4 CEILING FLOURESCENT
CATALOG NO.: FL1FK43E111
LAMPING: 4 - 54W T8 HIGH OUTPUT
 - L7EM 2x4 CEILING FLOURESCENT/EMERGENCY
CATALOG NO.: FL1FK43E111EM
JACK CHAIN, 52 CHAIN
FACTORY INSTALLED EMERGENCY POWER BATTERY PACK W/ CHARGER AND INVERTER, BICO OR EQUAL.
 - L8 HALO T5 SERIES DOWNLIGHTS
CATALOG NO.: 750-120/217/A175W-19T
LAMPING: 120W T5
INSTALLED BY CONTRACTOR
 - L9 EXTERIOR WALL PACKS
CATALOG NO.: 6XW175V4LEK-1
LAMPING: 175W - METAL HALIDE (CWA)
 - L10 PENDANT FLOURESCENT LIGHTING
CATALOG NO.: LS2222CDIAL
POWER FEED/CABLE: 150CC60AL
LAMPING: 2 - T5 / 4' LENGTH
 - L11 EXIT SIGNAGE
CATALOG NO.: L11RNM
 - L12 EMERGENCY LIGHTING UNIT
CATALOG NO.: E112LTM
SEALED LEAD CALCIUM BATTERY

- GRAPHIC LEGEND:**
- EMERGENCY EXIT SIGNAL
 - ⊕ AUDIO/VISUAL FIRE ALARM (80' A.F.F.)
 - ⊕ VISUAL STROBE FIRE ALARM (80' A.F.F.)
 - ⊕ EMERGENCY PACK
 - 24x24 FLOURESCENT
 - 24x48 FLOURESCENT
 - 12x48 FLOURESCENT
 - RECESSED CAN
 - METAL HALIDE DOWNLIGHT
 - WALL WASHER
 - TRACK LIGHTING
 - ⊕ EXTERIOR WALL PACK
 - ⊕ MECHANICAL SUPPLY/RETURN
 - ⊕ ACCESS PANEL
 - ⊕ OVERHEAD DOOR OPENER (WEIGHT CONTROL - REMOVE 4 PINS BEFORE)
 - ⊕ SINGLE POLE SWITCH
 - ⊕ 3-WAY SWITCH
 - ⊕ DIMMER SWITCH
 - ⊕ DUPLEX OUTLET
 - ⊕ GFI OUTLET (Ground Fault)
 - ⊕ 220 OUTLET
 - ⊕ CATV (Cable TV)
 - ⊕ TELEPHONE/DATA
 - ⊕ SPECIAL CONNECTION SWITCH/OUTLET
 - ⊕ FLOOR OUTLET
 - ⊕ PULL-DOWN DUPLEX OUTLET

NOTE:
SOME OUTLETS MAY BE INDICATED ON LIGHTING PLANS IN CASES WHERE OUTLETS SWITCH. ALL OUTLET LOCATIONS ARE INDICATED ON THE POWER PLANS.

SECURITY NOTES:
PROVIDE THREE-ZONE CARD-KEY SECURITY SYSTEM AS DIRECTED BY ARCHITECT AND INSTALL AS PER MANUFACTURER'S SPECIFICATIONS.
ZONES (INSEPARATE SECURITY CODE FOR OFFICE AREA (ENTRY DOORS ONLY), WAREHOUSE AREA (PASSAGE DOORS ONLY), YARD AREA PERIMETER FENCE) (TWO POINTS OF ACCESS. SEE SITE PLAN)

<p>DELTA ROOFING PORTLAND, MAINE</p>	<p>PDT ARCHITECTS</p> <p>ARCHITECTURE INTERIOR DESIGN PLANNING</p> <p>133 BEECH STREET PORTLAND, ME 04103 TEL: 774-101-5300 FAX: 774-101-5301 WWW.PDTARCHITECTS.COM</p>	<p>DELTA ROOFING PORTLAND, MAINE</p>	
<p>JOB NO. 05-136</p> <p>DRWN: CHR MEL</p> <p>SCALE: 1/8"=1'-0"</p> <p>ISSUE: CONSTRUCTION SET AUGUST 9, 2006</p> <p>TITLE: FIRST FLOOR LIGHTING AND SWITCHING PLAN</p> <p>SHEET A2.1</p>	<p>Copyright 2006 PDT Architects</p> <p>None or portions of the contents of this document may be reproduced without the written permission of PDT Architects</p>	<p>99</p>	<p>99</p>	<p>99</p>	<p>99</p>