




OVERHEAD DOOR DETAILS

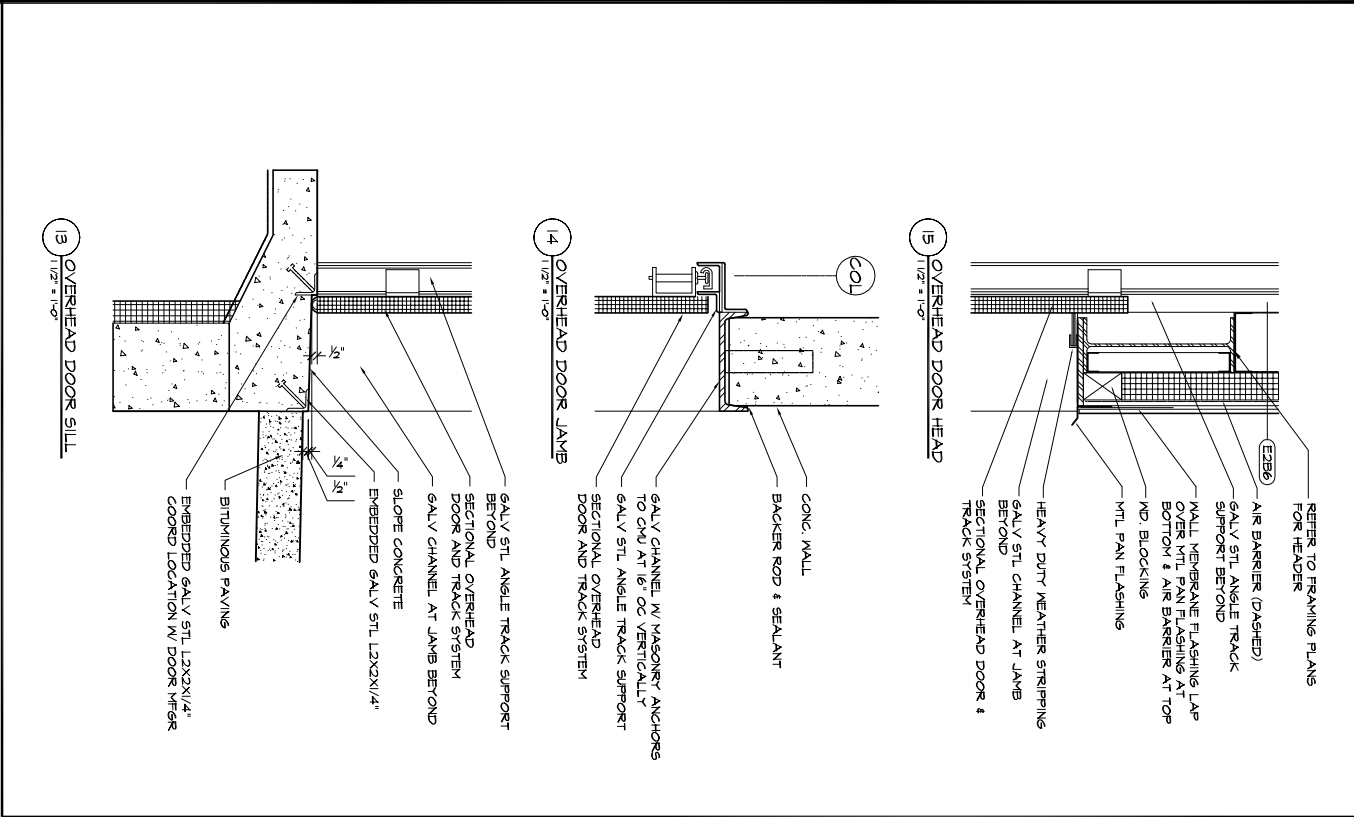

EXTERIOR WINDOW DETAILS

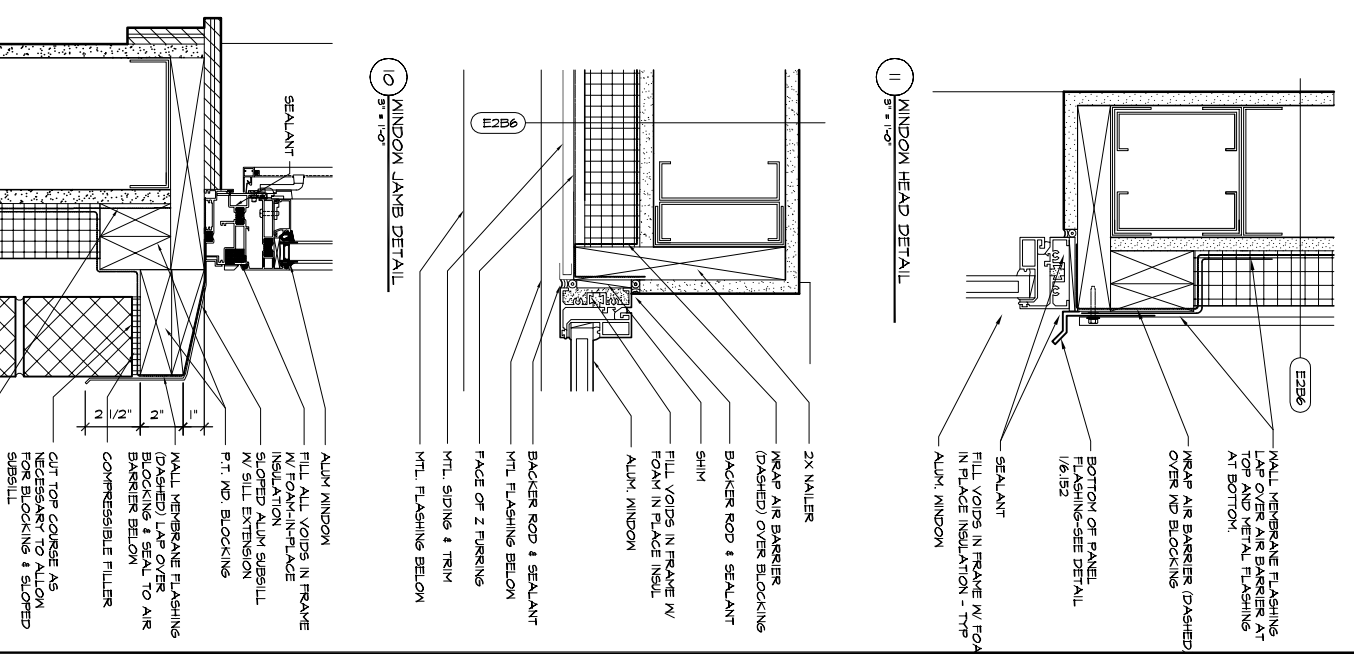

EXTERIOR DOOR DETAILS

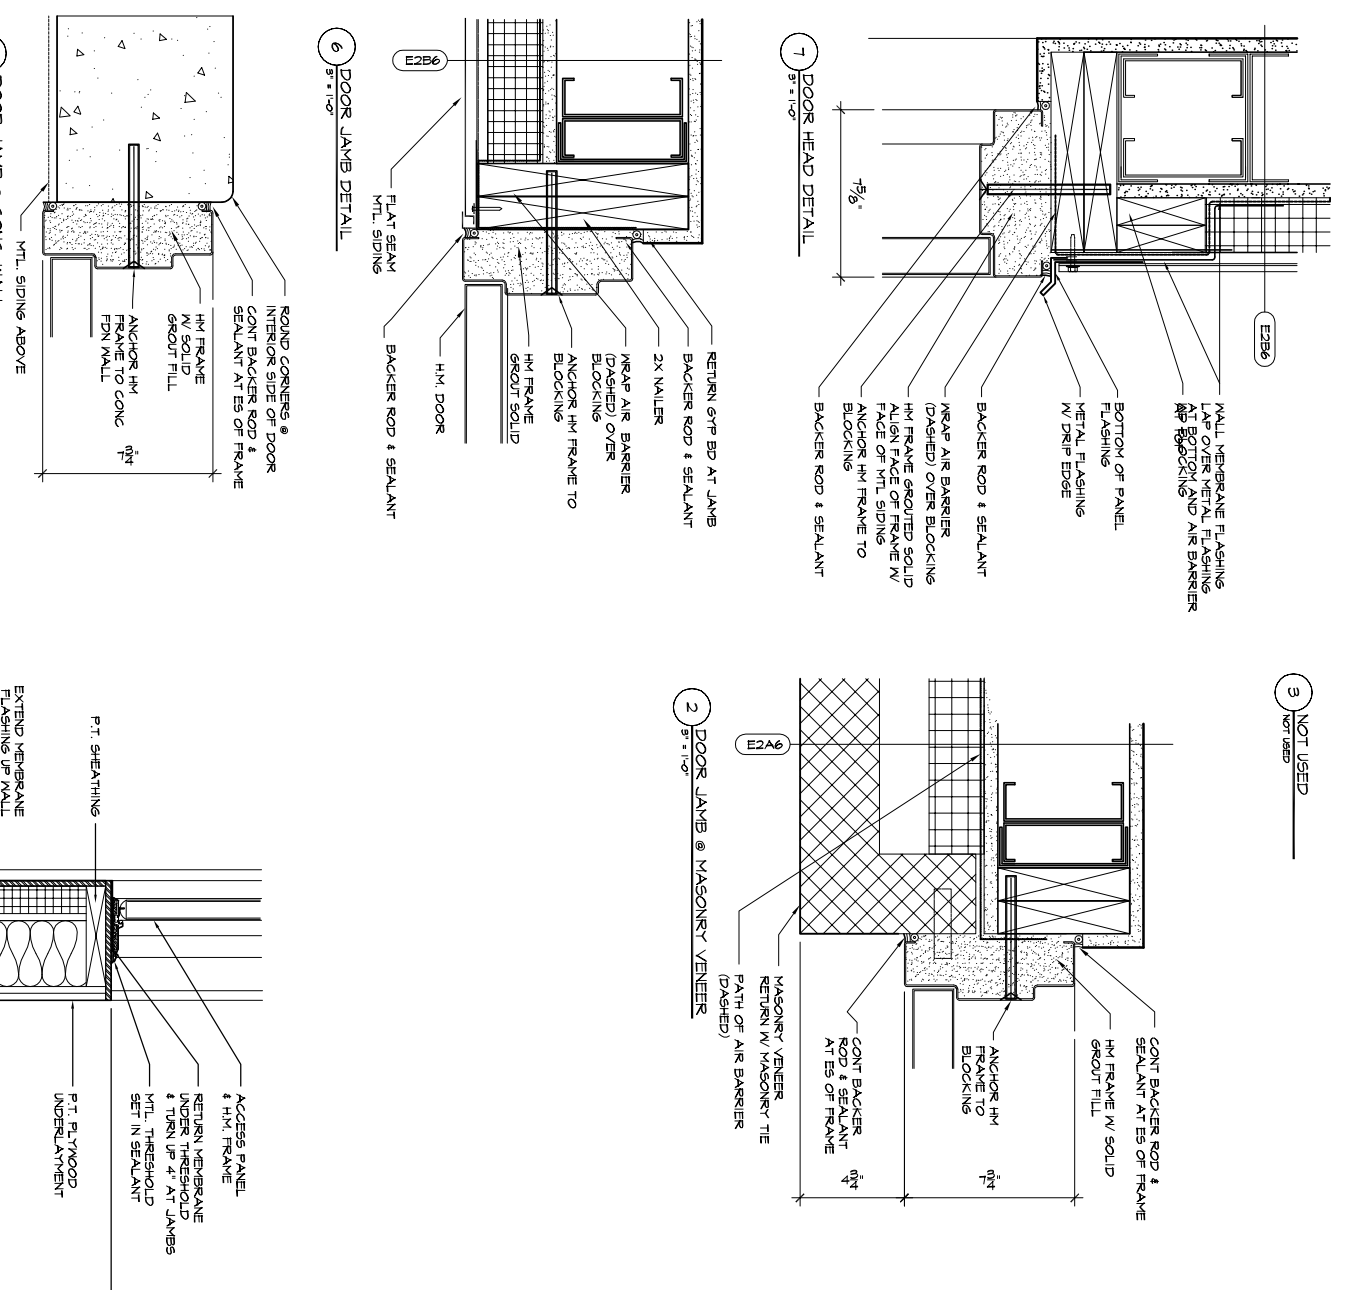

3 NOT USED
NOT USED

TITLE	DOOR AND WINDOW DETAILS
SCALE	AS NOTED
ISSUE	CONSTRUCTION SET AT 01/27/09, 2006
DRWN	CHK
KARL	
JOB NO.	05-136
SHEET	A4.3