




4 SECTION @ ENTRY VESTIBULE
1/2" = 1'-0"

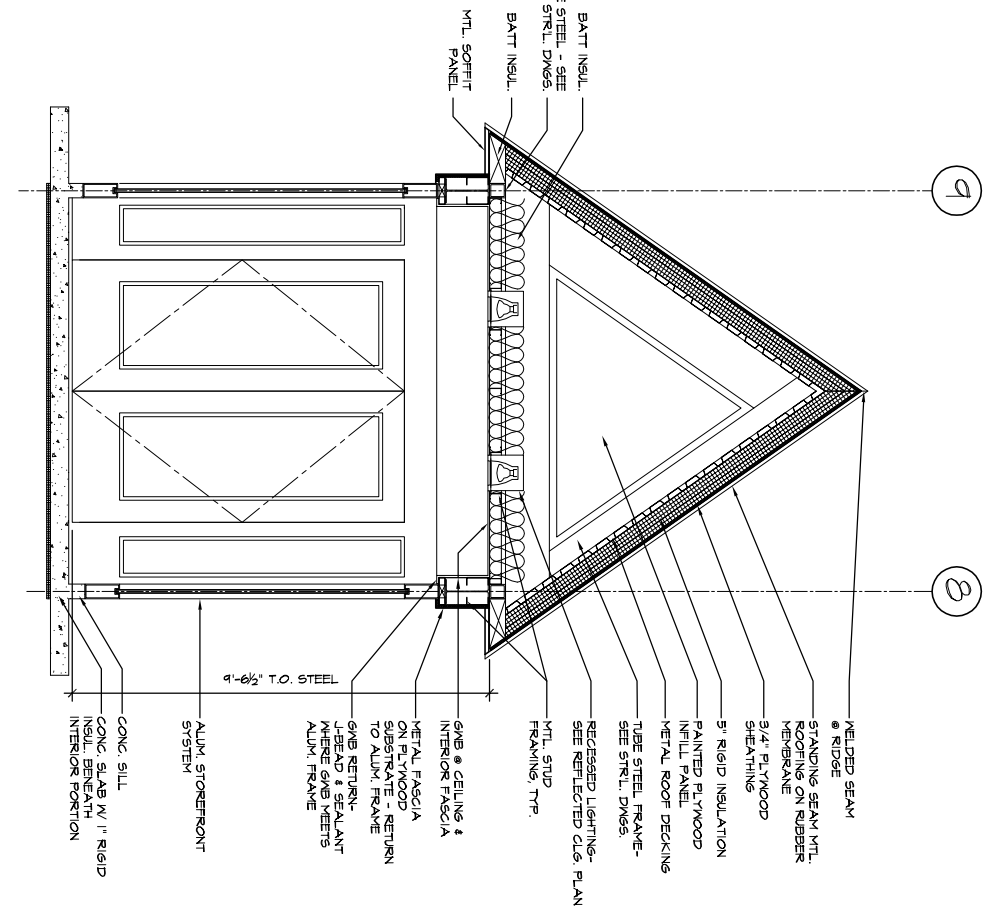


5 SECTION @ ENTRY VESTIBULE
1/2" = 1'-0"

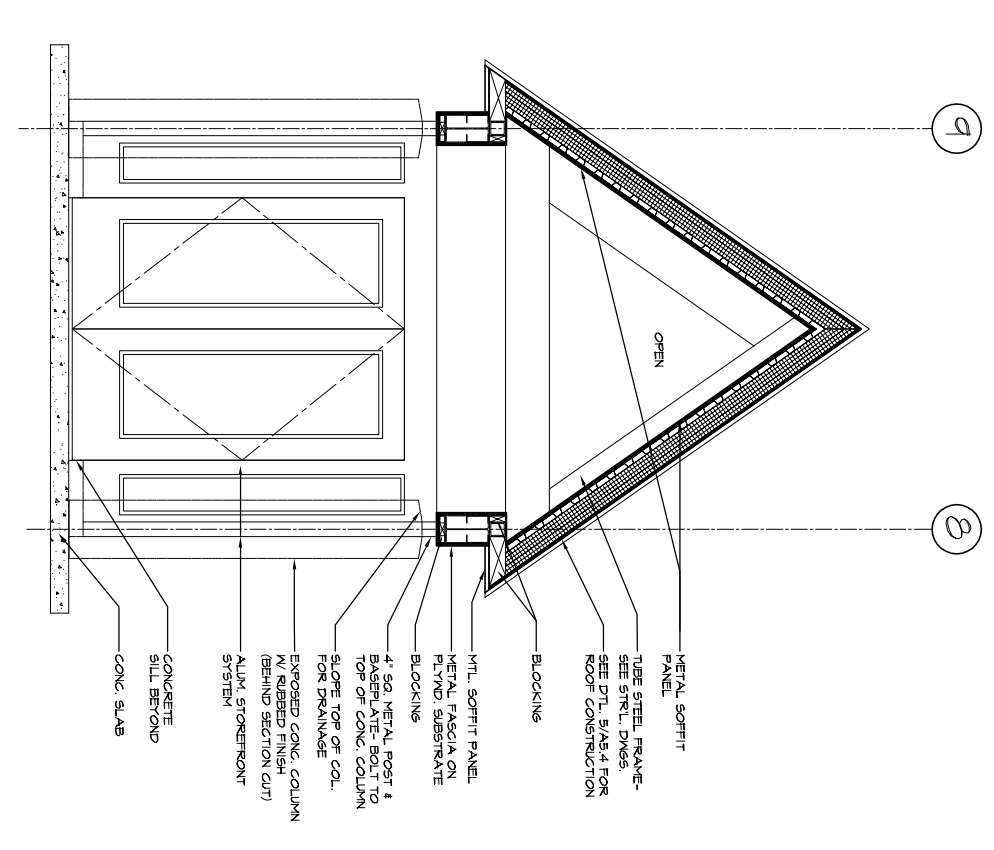


6 SECTION @ EXTERIOR ENTRY CANOPY
1/2" = 1'-0"

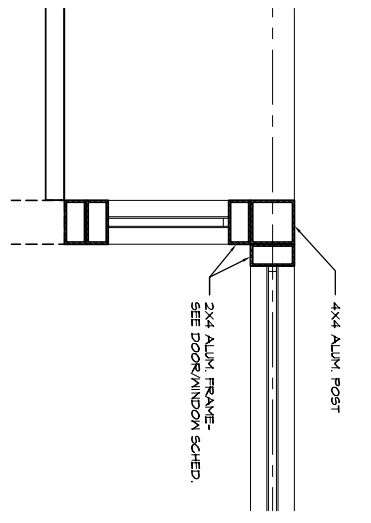

3 PLAN DETAIL @ ALUM. FRAME
1/2" = 1'-0"

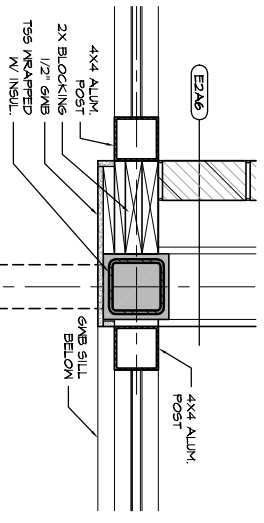

2 PLAN DETAIL @ ALUM. FRAME
1/2" = 1'-0"

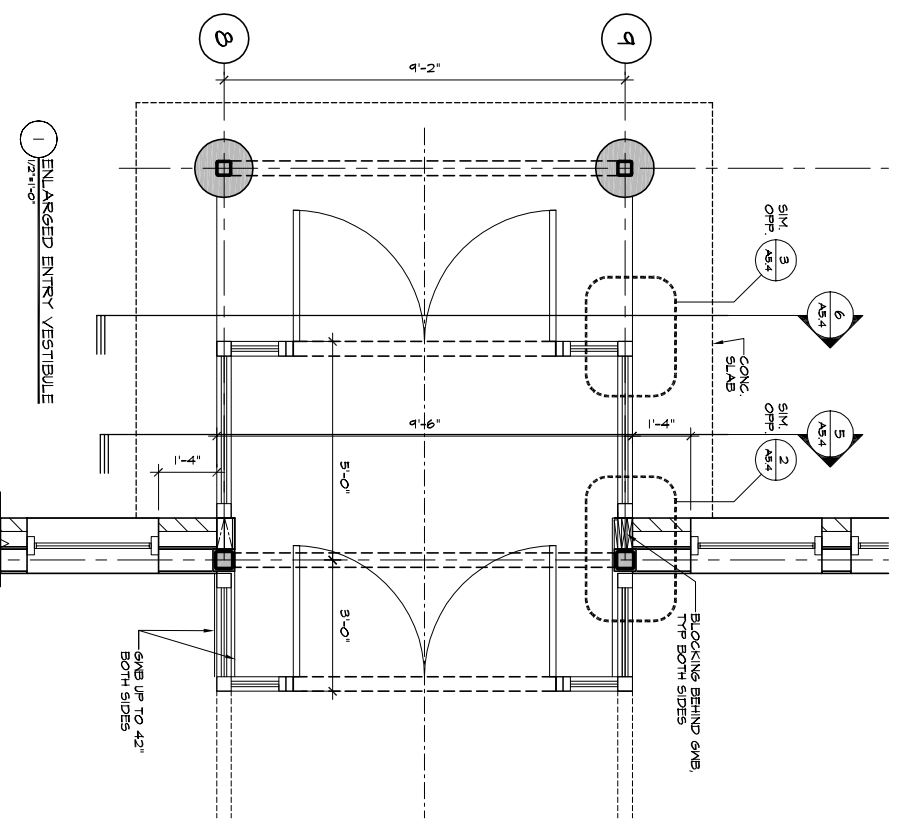

1 ENLARGED ENTRY VESTIBULE
1/2" = 1'-0"