

1 FIRST FLOOR REFLECTED CEILING/SWITCHING PLAN
1/8" = 1'-0"

CEILING TYPES:

C1 2'x4' SUSPENDED ACOUSTICAL TILE
 C2 5'x5' SUSPENDED ACOUSTICAL TILE
 C3 5'x5' SUSPENDED ACOUSTICAL TILE
 C4 METAL SOFFIT
 C5 5/8" TYPE 'X' 1 HOUR RATED GWB EXPOSED TO STRUCTURE ABOVE

CEILING NOTES:

- SEE DETAILS FOR TYPICAL CEILING MATERIAL TRANSITION DETAILS.
- COORDINATE MECH. RETURNS AND DUCTS WITH MECHANICAL.
- COORDINATE ELEC. LAYOUT WITH MECHANICAL.
- ELECTRICAL DESIGN/CONTRACTOR FOR GWB CEILING SPRINKLER HEADS TO BE CONCEALED RECESSED HEADS. COLOR MATCHED TO FIELD.

RCP ROOM TAG

ROOM NAME	KITCHEN	4'-6"
ROOM NUMBER	110	CI
CEILING TYPE	---	---
CEILING HEIGHT	---	---

LIGHT FIXTURE SCHEDULE
(FIXTURES BY LIGHT FIXTURE, UNLESS NOTED OTHERWISE)


L1	INCANDESCENT DOWNLIGHT	REFLECTOR, 20/80CDM, 20" DIA, 20" H, 20W, 20V, 200W, PAR 20, 50M
L2	WALL WASHER	CATALOG NO. B2322VENCY2 VISOR, 828VS4H LAMPING: 12M CMH
L3	LOW VOLTAGE TRACK LIGHTING	TRACK, 60098A END FEED, 6048BK TRANSFORMER, 86/0E8K LITELACK, 8655BK LAMPING: 18x16 B-FIN 50M
L4	2'x2 CEILING FLOURESCENT	CATALOG NO. DP52564L526UNVNH LAMPING: 2 - T8/6
L4EM	2'x2 CEILING FLOURESCENT/EMERGENCY	CATALOG NO. DP52564L526UNVNHEM LAMPING: 2 - T8/6, 180W EMERGENCY POWER BATTERY PACK W/ CHARGER AND INVERTER, BIO OR EQUAL
L5	2'x4 CEILING FLOURESCENT	CATALOG NO. DP5256185932UNVH8 LAMPING: 3 - T8
L6	2'x4 CEILING FLOURESCENT	CATALOG NO. J5444492UNVH1 SURFACE MOUNT LAMPING: 4 - T8
L7	2'x4 CEILING FLOURESCENT	CATALOG NO. FLN454E811 LAMPING: 4 - T8
L7EM	2'x4 CEILING FLOURESCENT/EMERGENCY	CATALOG NO. FLN454E811 LAMPING: 4 - T8, 54W T8 HIGH OUTPUT JACK CHAIN, 52 CHAIN LAMPING: 4 - 54W T8 HIGH OUTPUT BATTERY PACK W/ CHARGER AND INVERTER, BIO OR EQUAL
L8	HALO T8 SERIES DOWNLIGHTS	CATALOG NO. 750-120/27TV-175W-V87 OPT-15, PROVIDED BY OWNER, INSTALLED BY CONTRACTOR
L9	EXTERIOR WALL PACKS	CATALOG NO. 6XMM175VALBK-I LAMPING: 175W - METAL HALIDE (GM)
L10	PENDANT FLOURESCENT LIGHTING	CATALOG NO. 152212259AL POWER TELESCOPIC LAMPING: 2 - T8/4 LENGTH
L11	EXIT SIGNAGE	CATALOG NO. LLU8R8
L12	EMERGENCY LIGHTING UNIT	CATALOG NO. E12L70V, SEALED LEAD CALCIUM BATTERY

GRAPHIC LEGEND:

	EMERGENCY EXIT SIGNAL
	AUDIO/VISUAL FIRE ALARM (80' A.F.F.)
	VISUAL STROBE FIRE ALARM (80' A.F.F.)
	EMERGENCY PACK
	2'x4'24 FLOURESCENT
	2'x4'8 FLOURESCENT
	12'x46 FLOURESCENT
	RECESSED CAN
	METAL HALIDE DOWNLIGHT
	WALL WASHER
	TRACK LIGHTING
	EXTERIOR WALL PACK
	MECHANICAL SUPPLY/RETURN
	ACCESS PANEL
	OVERHEAD DOOR OPENER (REMOTE CONTROL, 4-100/18 4 PIN DOOR)
	SINGLE POLE SWITCH
	3-WAY SWITCH
	DIMMER SWITCH
	DUPLEX OUTLET
	GFI OUTLET (Ground Fault)
	220 OUTLET
	CATV (Cable TV)
	TELEPHONE/DATA
	SPECIAL CONNECTION
	SWITCH/OUTLET
	FLOOR OUTLET
	PULL-DOWN DUPLEX OUTLET

NOTE:
 SOME OUTLETS MAY BE INDICATED ON THIS PLAN AS BEING SHARED BETWEEN ADJACENT SPACES. THE SAME FACE PLATE AS A SWITCH, ALL OUTLET LOCATIONS ARE INDICATED ON THE POWER PLANS.

SECURITY NOTES:
 PROVIDE THREE-ZONE CARD-KEY ENTRY SYSTEM AS DIRECTED BY OWNER AND INSTALL AS PER MANUFACTURER'S SPECIFICATIONS.
 ZONES (SEPARATE SECURITY CODE FOR EACH ZONE):
 OFFICE AREA (ENTRY DOORS ONLY)
 WAREHOUSE AREA (PASSAGE DOORS ONLY)
 YARD AREA PERIMETER FENCE. (TWO POINTS OF ACCESS, SEE SITE PLAN)

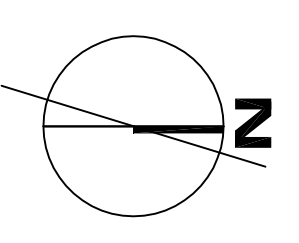

<p>DELTA ROOFING PORTLAND, MAINE</p>	<p>ARCHITECTURE INTERIOR DESIGN P D T ARCHITECTS</p> <p>49 DARTMOUTH STREET PORTLAND, ME 04101 TEL: 755-2694 207 775-2694 FAX</p>	<p>COPYRIGHT 2006 PDT Architects <small>Re-use or reproduction of the contents of this document is not permitted without the written permission of PDT Architects.</small></p>	<p>JOB NO. 05-136</p> <p>DRWN. CHK. MEL</p> <p>SCALE: 1/8"=1'-0"</p> <p>ISSUE CONSTRUCTION SET AUGUST 9, 2006</p> <p>TITLE FIRST FLOOR LIGHTING AND SWITCHING PLAN</p> <p>SHEET A2.1</p>
---	--	---	--