


1 FIRST FLOOR POWER PLAN  
1/8" = 1'-0"

**GRAPHIC LEGEND:**

	EMERGENCY EXIT SIGNAL
	AUDIO/VISUAL FIRE ALARM (80' AFF)
	VISUAL STROBE FIRE ALARM (80' AFF)
	EMERGENCY PACK
	24x24 FLUORESCENT
	24x48 FLUORESCENT
	12x48 FLUORESCENT
	12x16 FLUORESCENT
	RECESSED CAN
	METAL HALIDE DOWNLIGHT
	WALL WASHER
	TRACK LIGHTING
	EXTERIOR WALL PACK
	MECHANICAL SUPPLY/RETURN
	ACCESS PANEL
	OVERHEAD DOOR OPENER (MULTIPLE CONTROL - REMOTE + PUSH BUTTON)
	SINGLE POLE SWITCH
	3-WAY SWITCH
	DIMMER SWITCH
	DUPLEX OUTLET
	6FT OUTLET (Ground Fault)
	220 OUTLET
	CATV (Cable TV)
	TELEPHONE/DATA SPECIAL CONNECTION
	SWITCH/OUTLET
	FLOOR OUTLET
	PULL-DOWN DUPLEX OUTLET

**NOTE:**  
 SOME OUTLETS MAY BE INDICATED ON LIGHTING PLANS IN CASES WHERE OUTLETS SHARE THE SAME FACE PLATE AS A SWITCH. ALL OUTLET LOCATIONS ARE INDICATED ON THE POWER PLANS.

**SECURITY NOTES:**  
 PROVIDE THREE-ZONE CARD-KEY SECURITY SYSTEM AS DIRECTED BY OWNER AND INSTALL AS PER MANUFACTURER'S SPECIFICATIONS.  
 ZONES (SEPARATE SECURITY CODE FOR EACH ZONE):  
 OFFICE AREA (ENTRY DOORS ONLY)  
 WAREHOUSE AREA (PASSAGE DOORS)

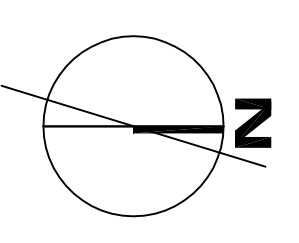

<p><b>DELTA ROOFING</b> PORTLAND, MAINE</p>	<p>ARCHITECTURE INTERIOR DESIGN PLANNING</p> <p><b>P D T ARCHITECTS</b></p> <p>49 DARTMOUTH STREET PORTLAND, ME 04101 TEL: 754-1850 207 775-2694 FAX</p>	<p>COPYRIGHT 2006                  PDD Architects                  Release or reproduction of the contents of this document is not permitted without the written permission of PDD Architects.</p>	<p>JOB NO. 05-136</p> <p>DRWN. CHK. MEL</p> <p>SCALE: 1/8"=1'-0"</p> <p>ISSUE CONSTRUCTION SET AUGUST 9, 2006</p> <p>TITLE FIRST FLOOR POWER PLAN</p> <p>SHEET</p> <p style="font-size: 2em; font-weight: bold;">A2.3</p>
---	--	--	---