


1 ROOF PLAN  
1/8" = 1'-0"

**LEGEND**

	ROOF DRAIN
	TAPERED INSULATION
	METAL ROOF, RED
	NOT USED
	NOT USED
	RUBBER ROOF, WHITE

- NOTES:**
1. VERIFY ALL ROOF PENETRATIONS.
  2. NOT ALL ITEMS PENETRATING ROOF MAY BE SHOWN. VERIFY AND COORDINATE LOCATIONS.
  3. LOCATIONS OF MECH EQUIPMENT ARE SHOWN TO INDICATE NATURE AND NOT ALL MAY BE SHOWN.
  4. THE MINIMUM SLOPE FOR ANY ROOF PITCH IS 1/4:12 UNO
  5. REFER TO GENERAL NOTES
  6. PROVIDE OVERFLOW SCUPPERS AT ALL FLAT ROOF AREAS.

- ROOF GENERAL NOTES:**
1. PROVIDE FLASHING AT ALL ROOF PENETRATIONS. WHETHER SHOWN ON THE ROOF PLAN OR NOT, UNLESS NOTED OTHERWISE.

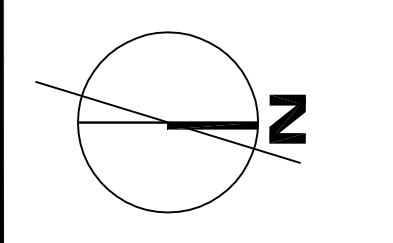

JOHNO 05-136
DRWN: GHK TKR
SCALE: AS NOTED
ISSUE: CONSTRUCTION SET AUGUST 9, 2006
TITLE ROOF PLAN
SHEET
A3.1

**DELTA ROOFING**  
PORTLAND, MAINE

COPYRIGHT 2006  
PDT Architects  
Portland, ME  
Professional Registration No. 12345  
Professional Seal No. 12345

**PDT ARCHITECTS**

ARCHITECTURE  
INTERIOR DESIGN  
PLANNING

49 DARTMOUTH STREET  
PORTLAND, ME 04101  
207 775-1690  
207 775-2694 FAX