

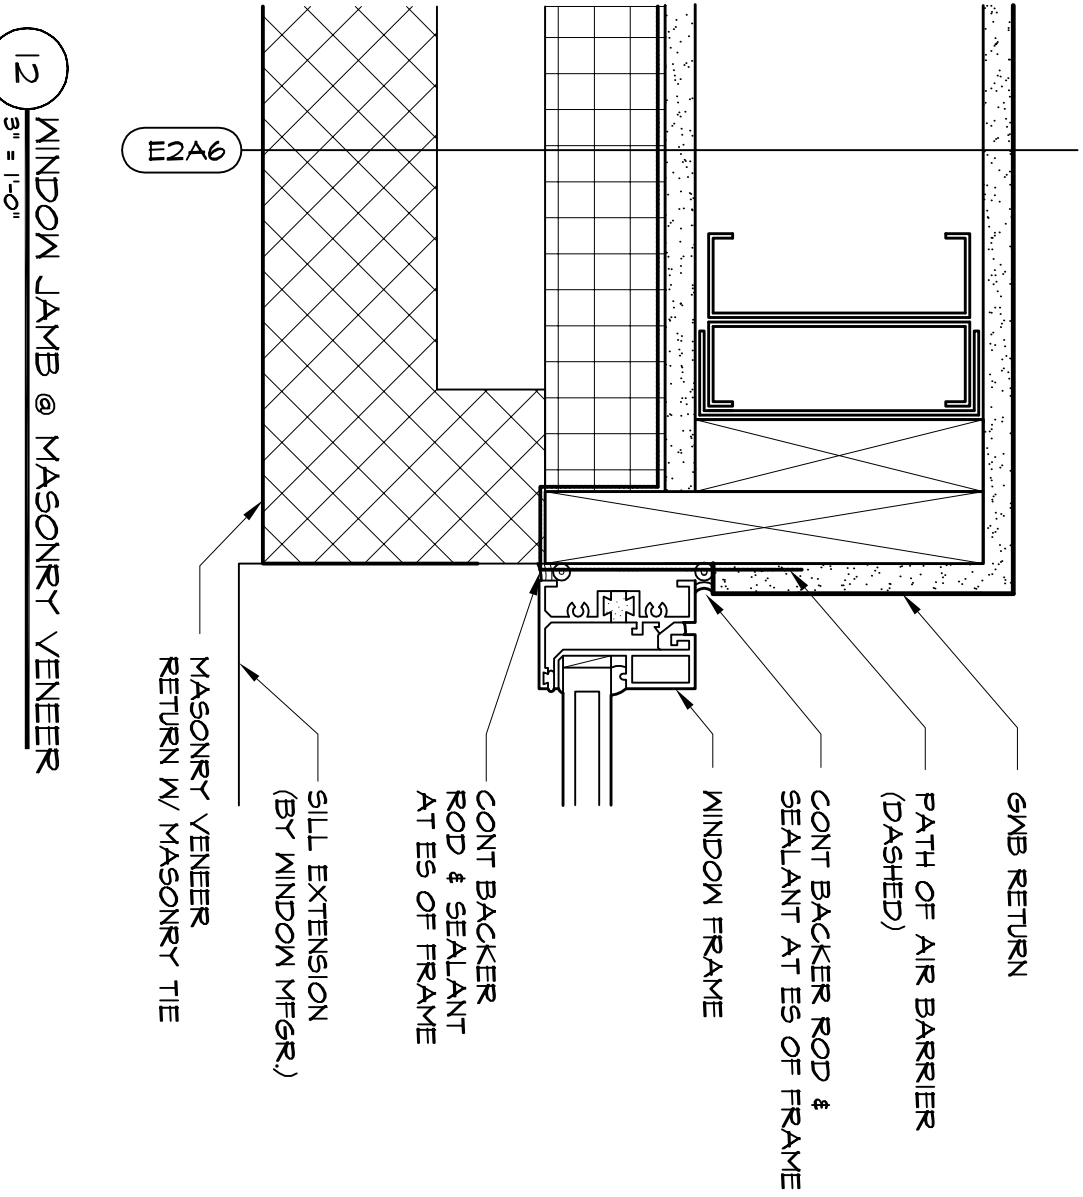
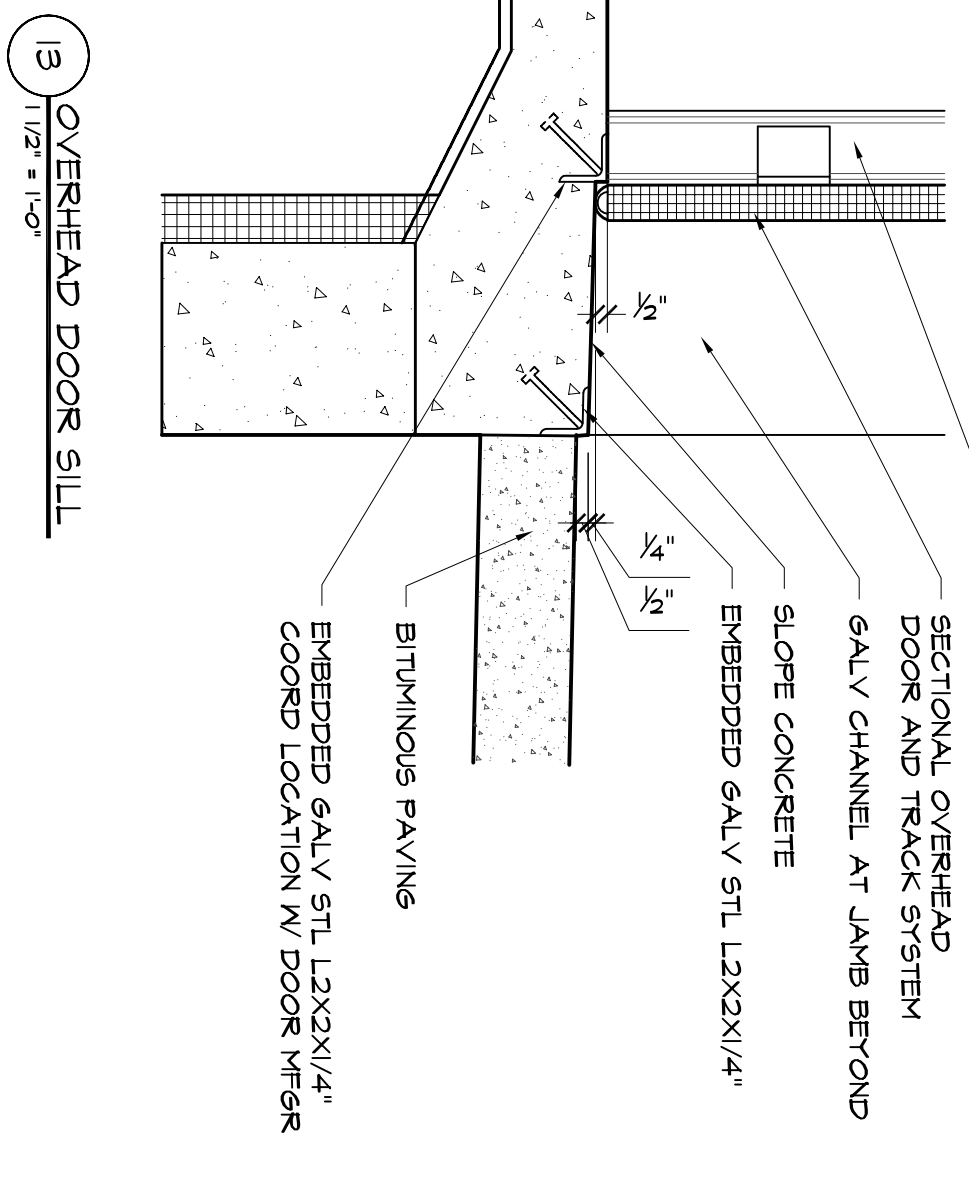
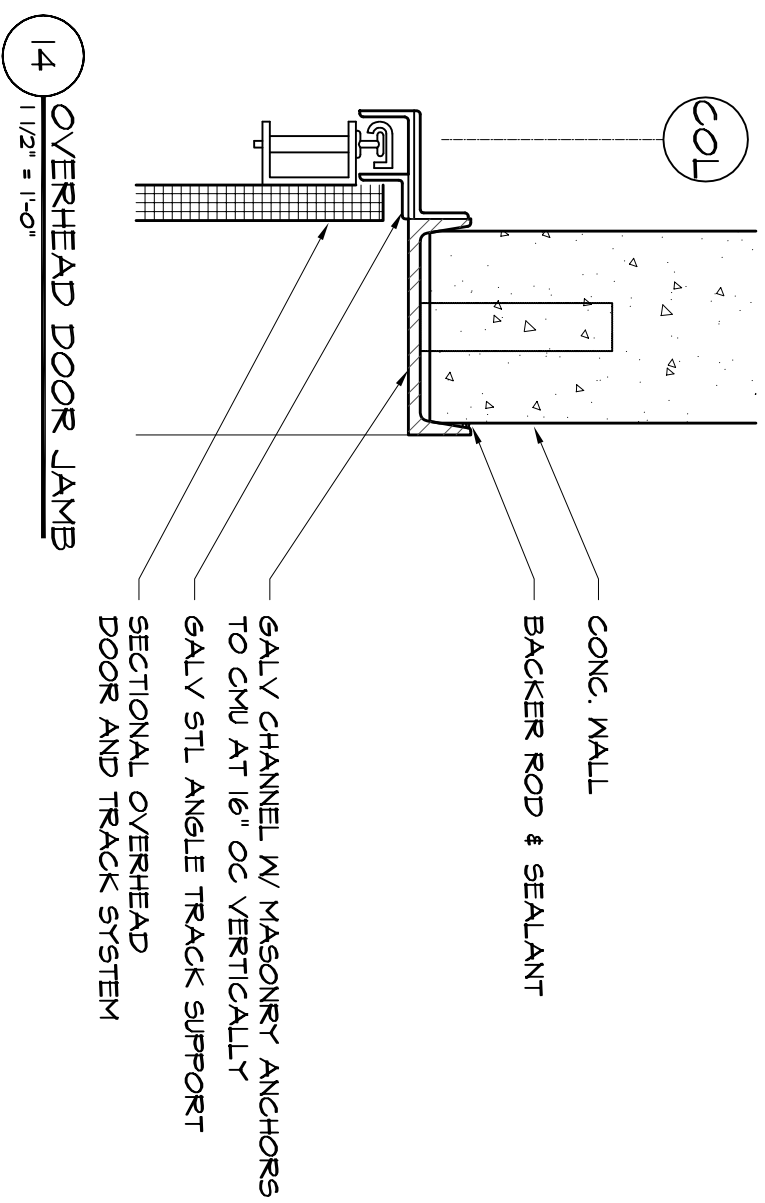
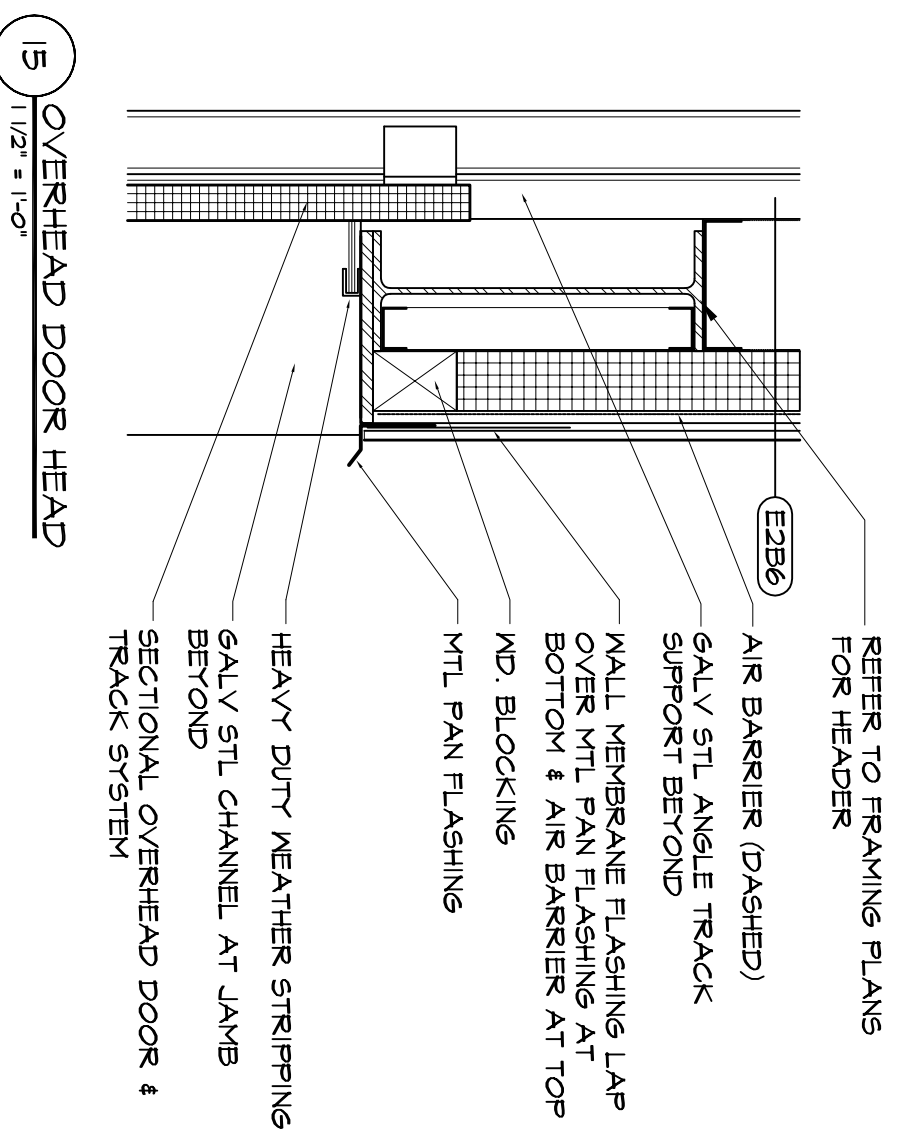
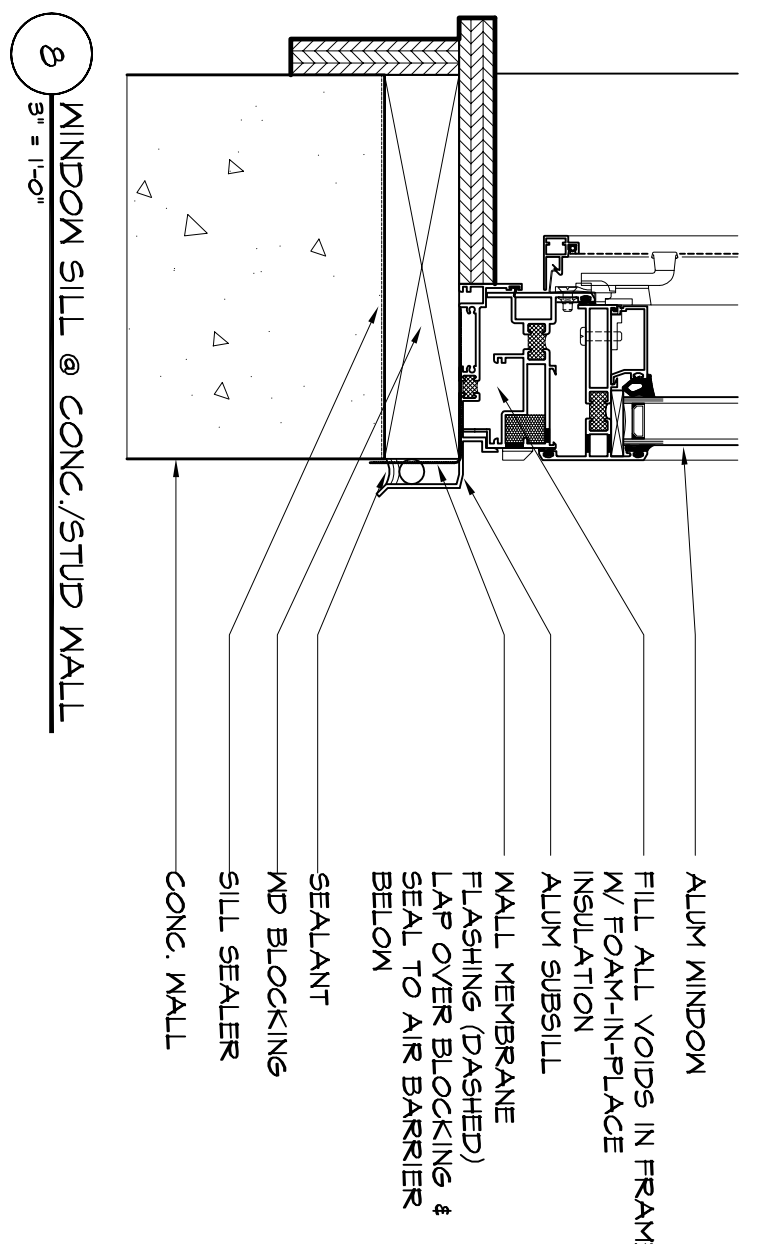
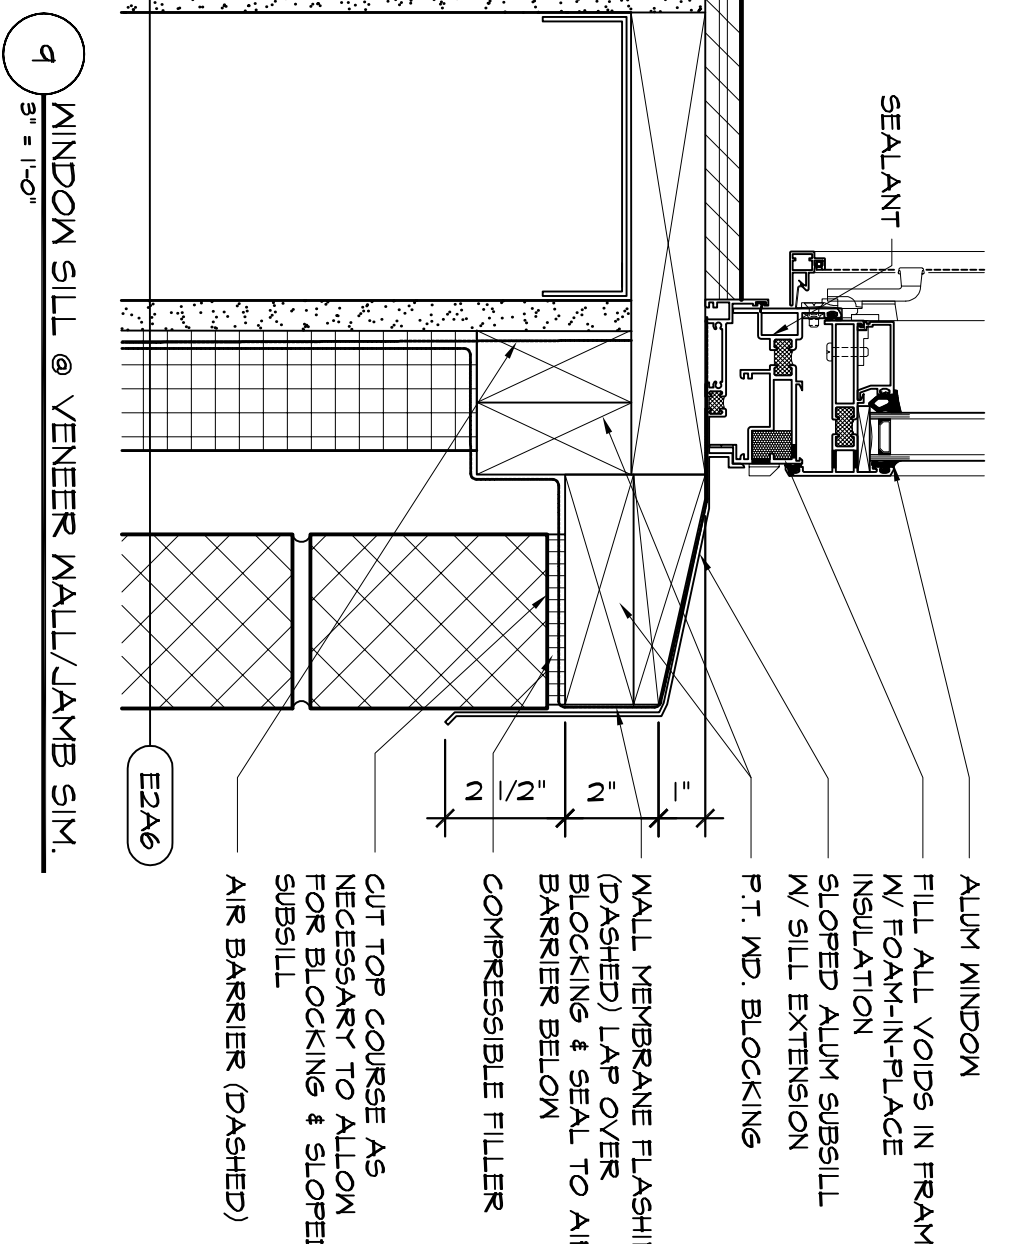






OVERHEAD DOOR DETAILS

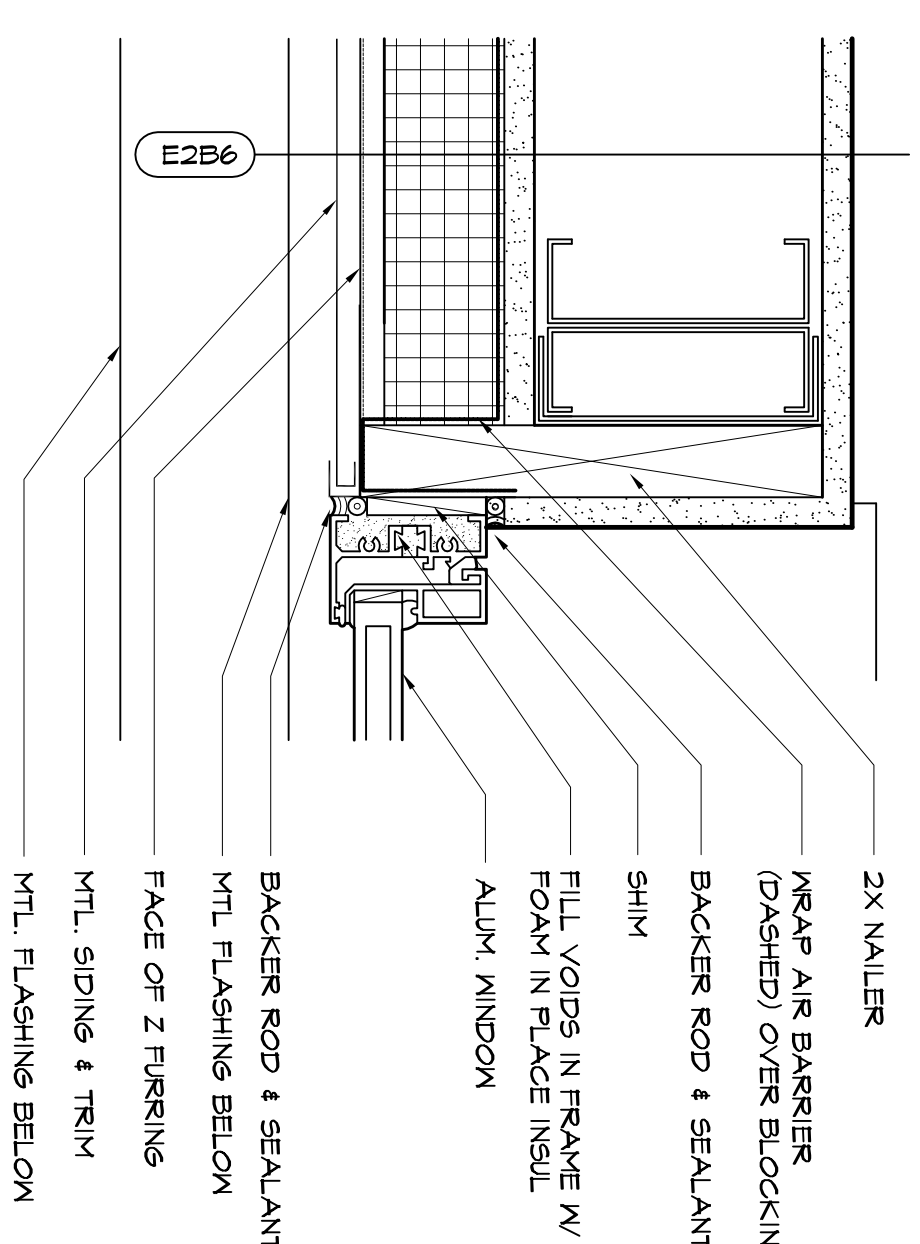

EXTERIOR WINDOW DETAILS

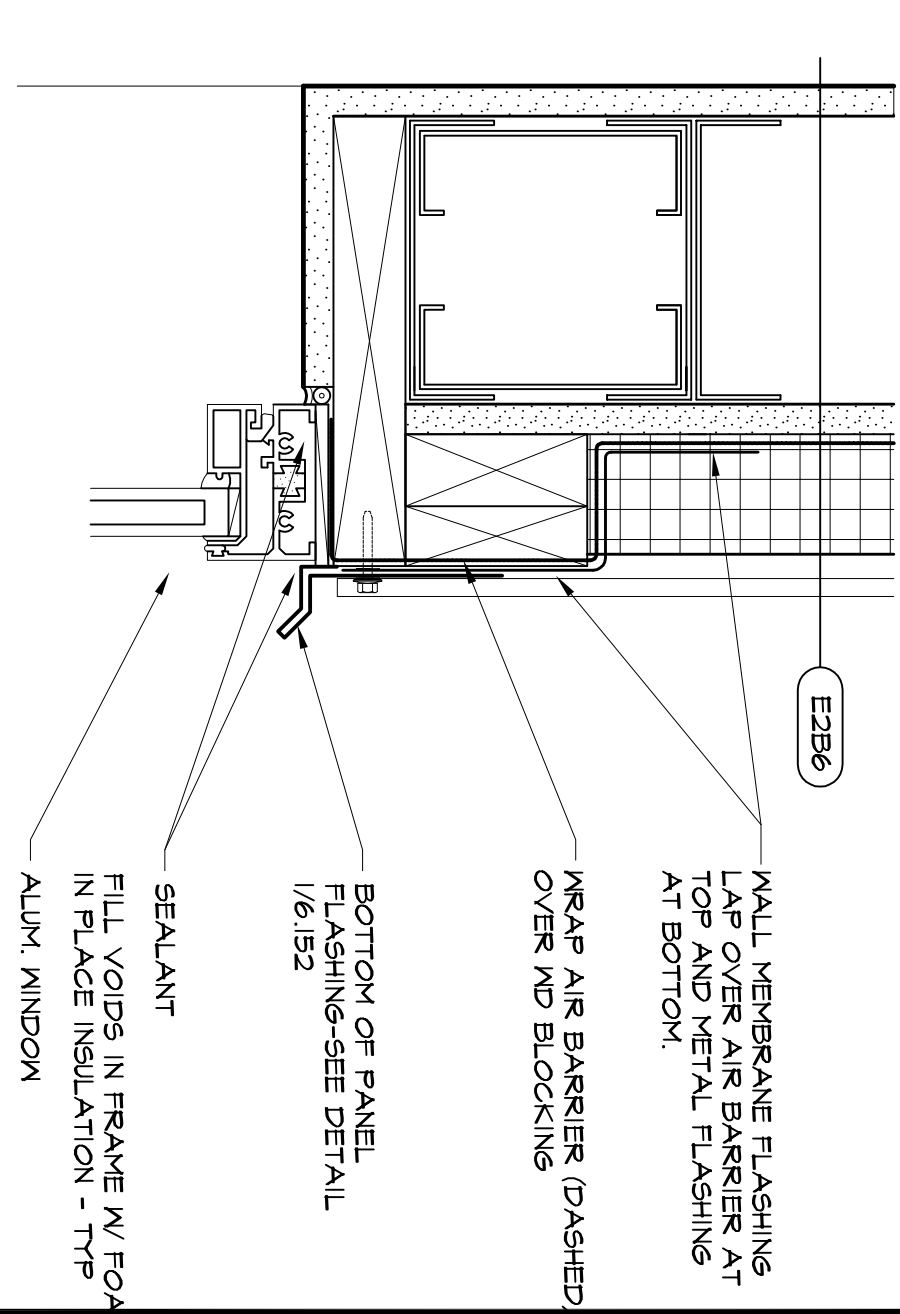

EXTERIOR DOOR DETAILS

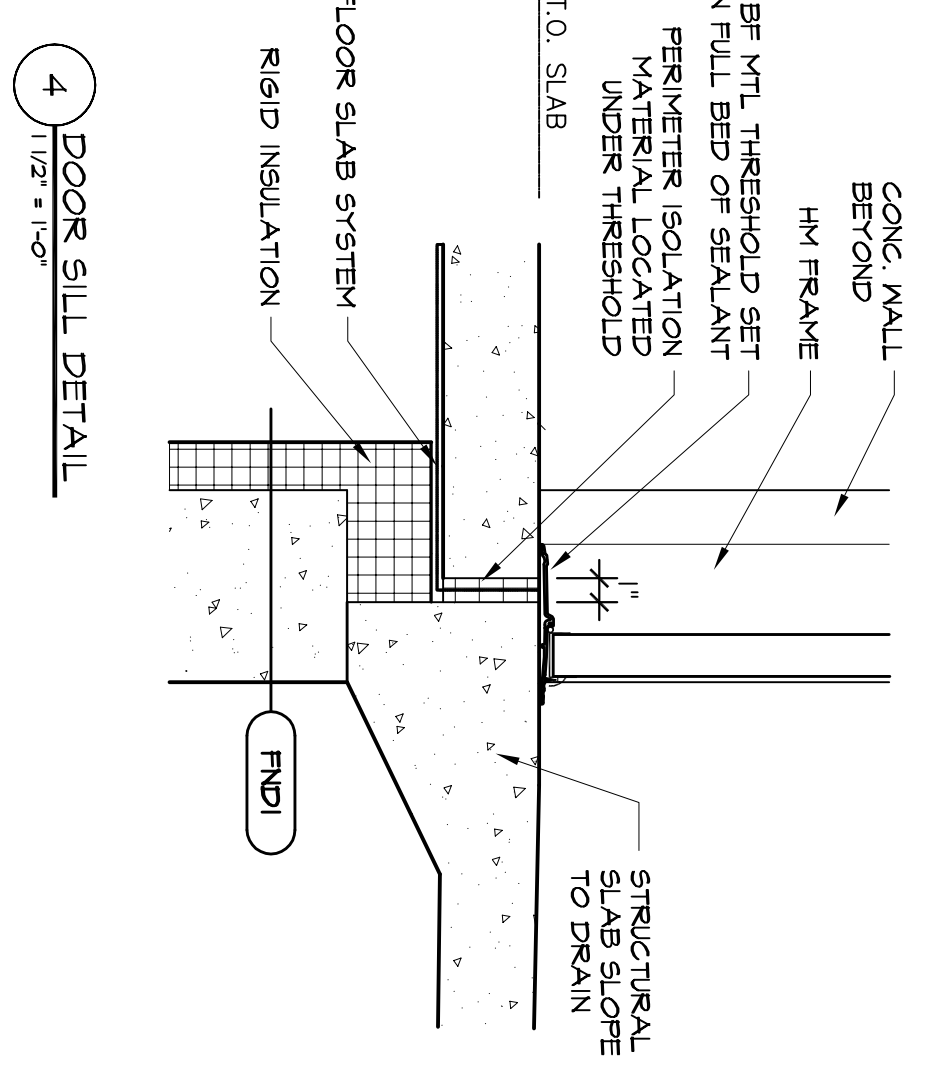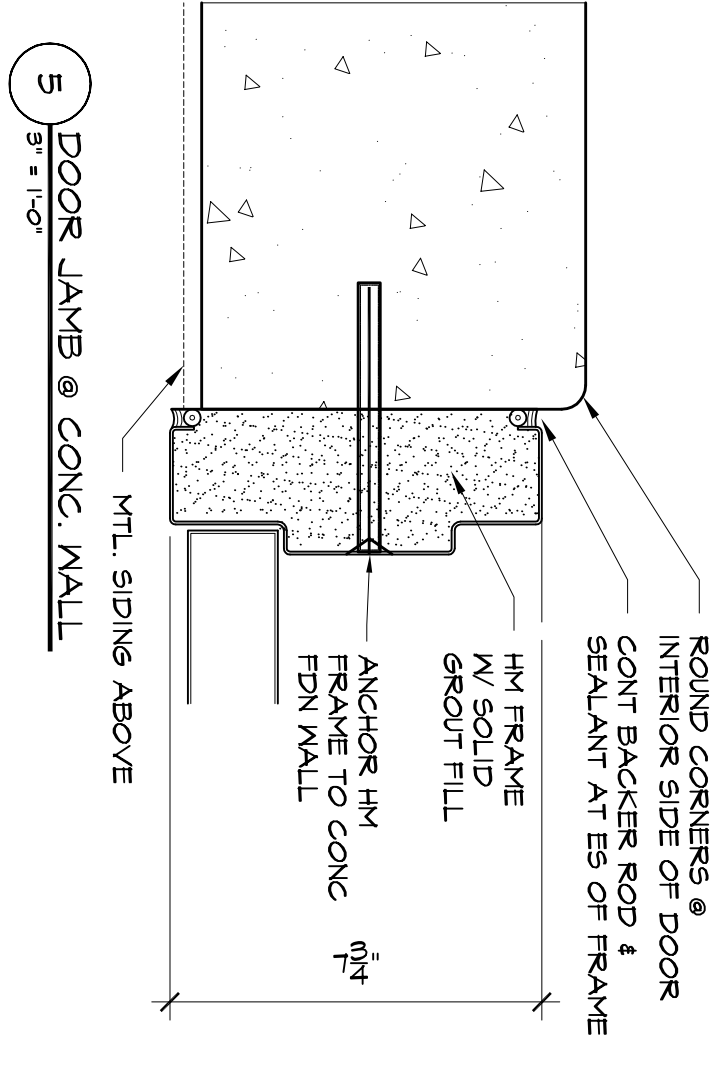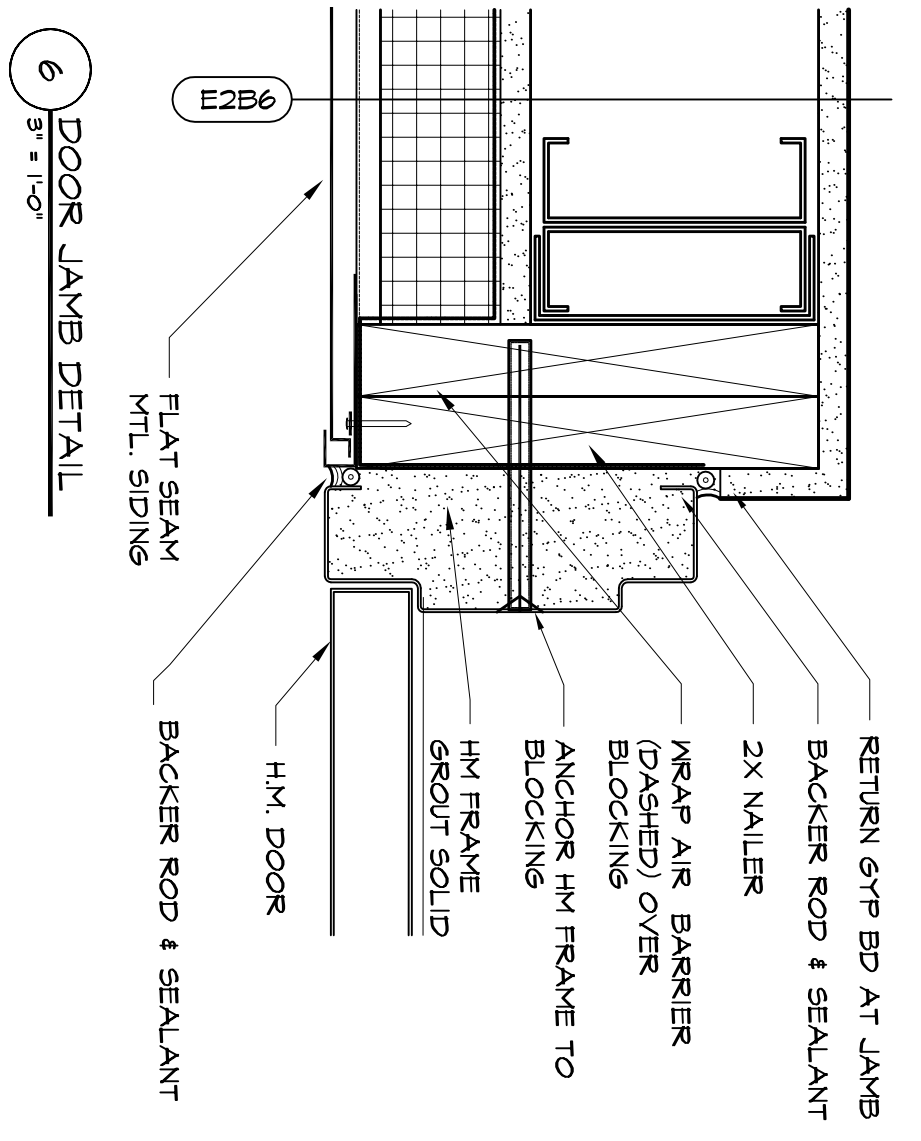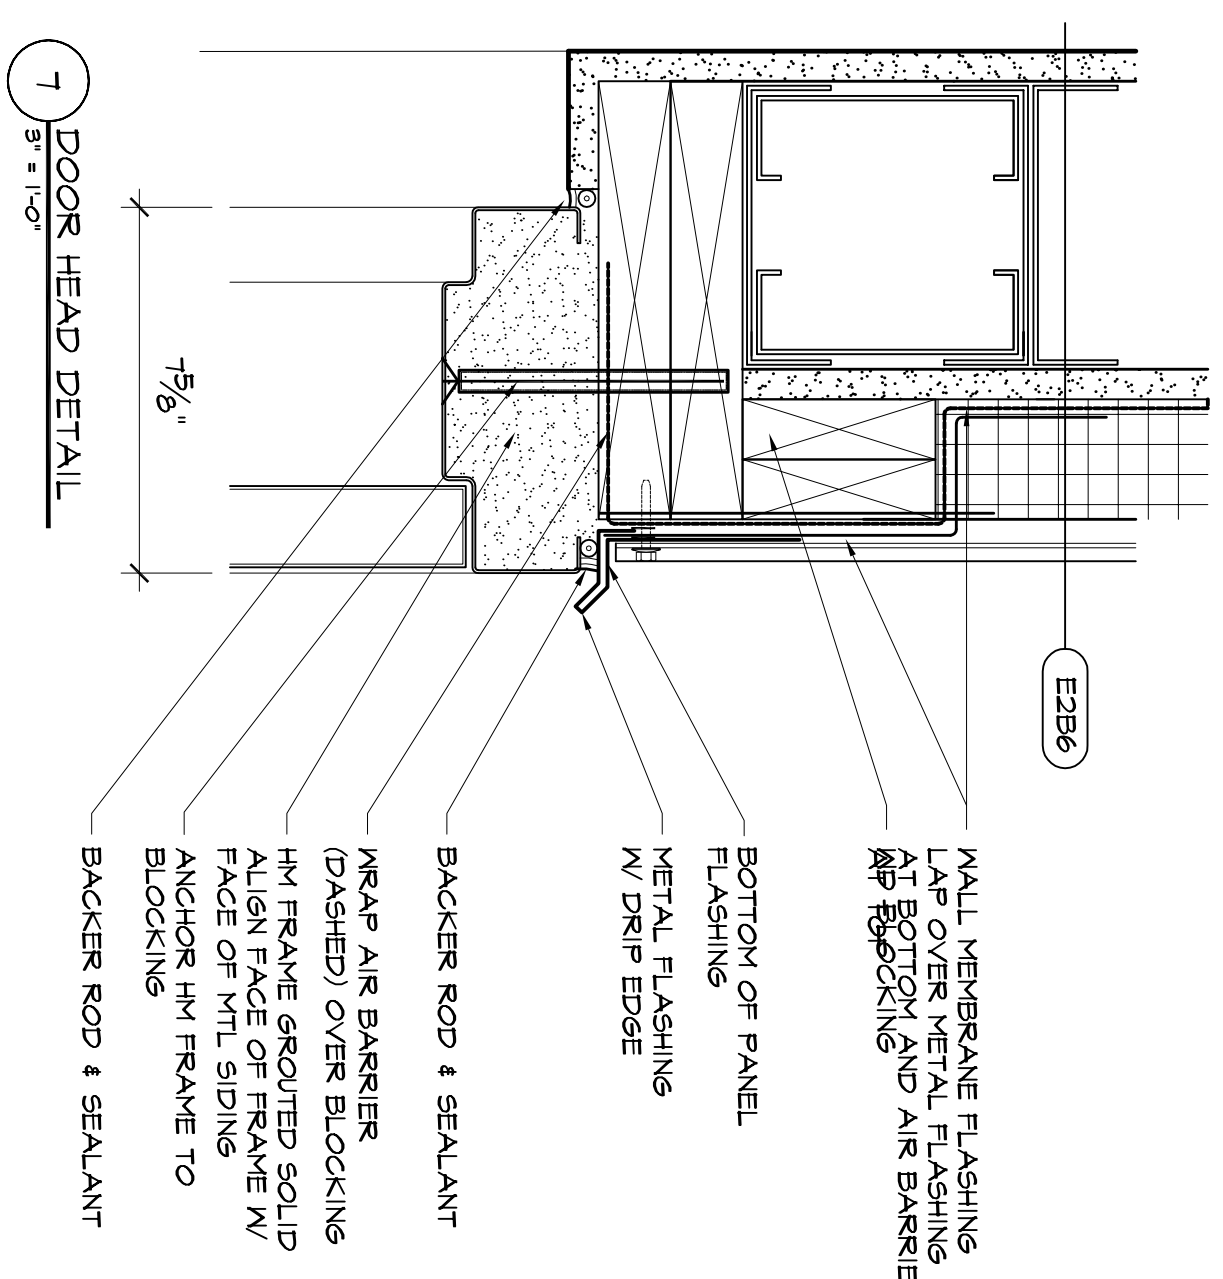

3 NOT USED

