




1 SECTION
SCALE: 1/8" = 1'-0"
2' 4' 8' 16'

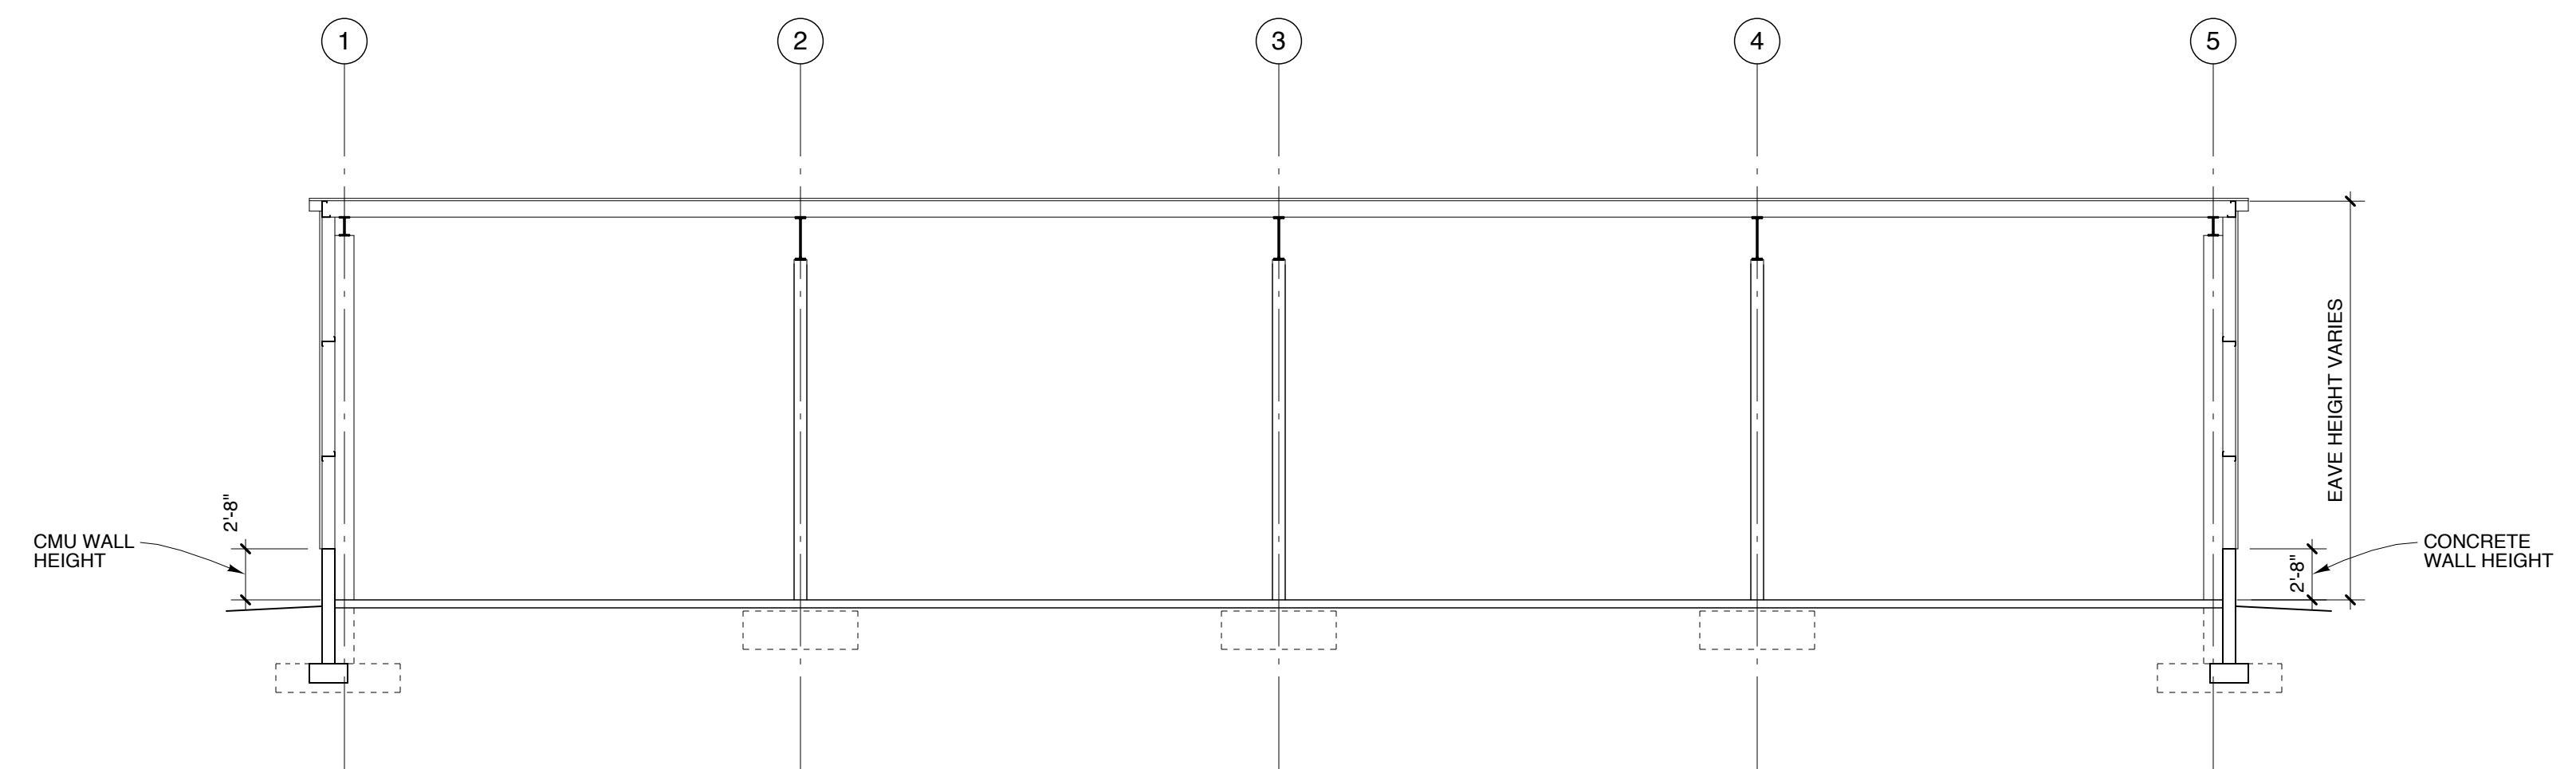


2 SECTION
SCALE: 1/8" = 1'-0"
2' 4' 8' 16'

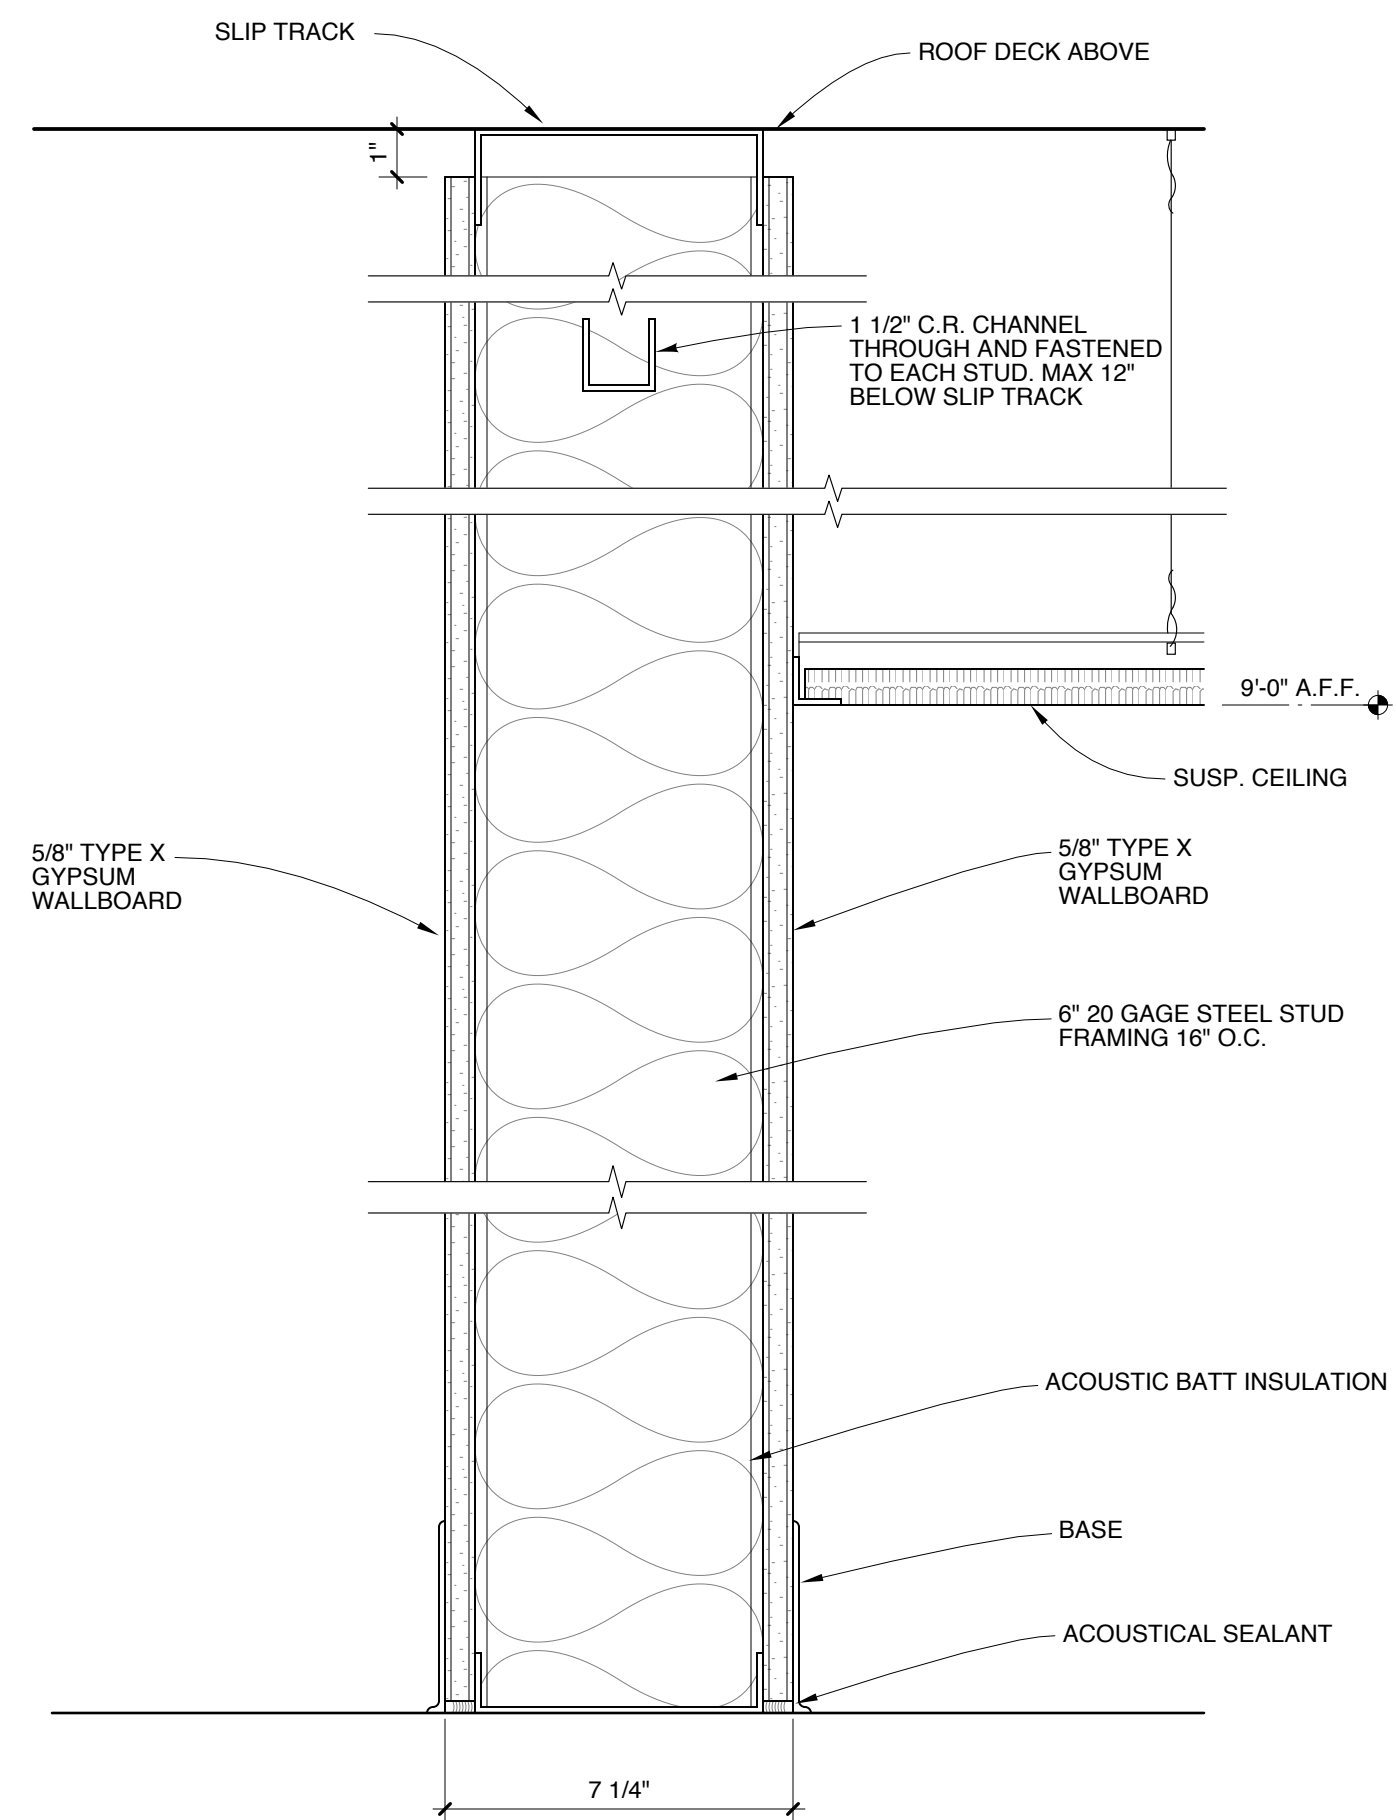

3 PARTITION TYPE P1
SCALE: 3/4" = 1'-0"
1" 2" 4" 8"

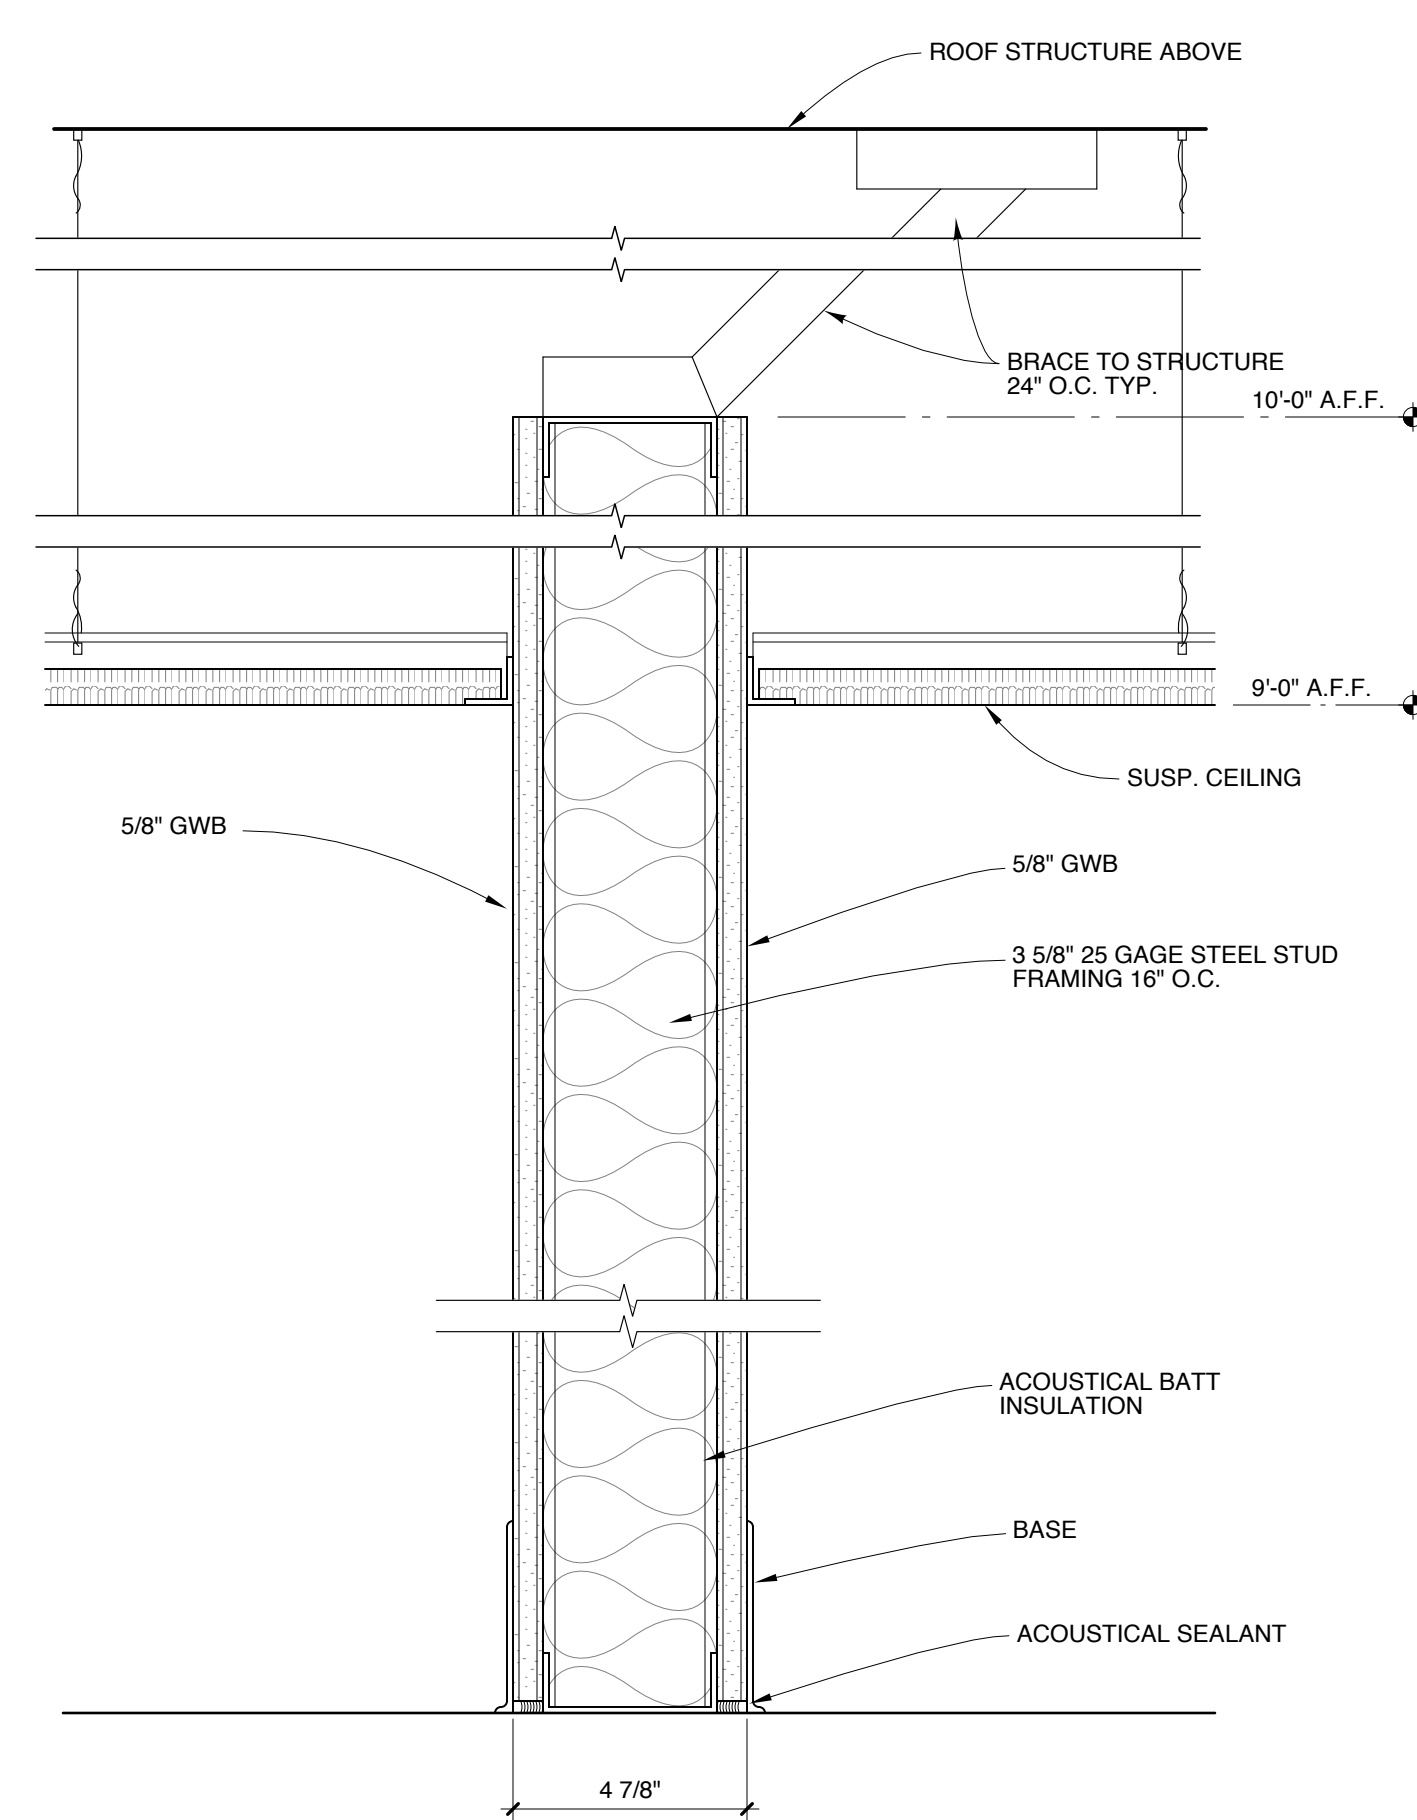

4 PARTITION TYPE P2
SCALE: 3/4" = 1'-0"
1" 2" 4" 8"

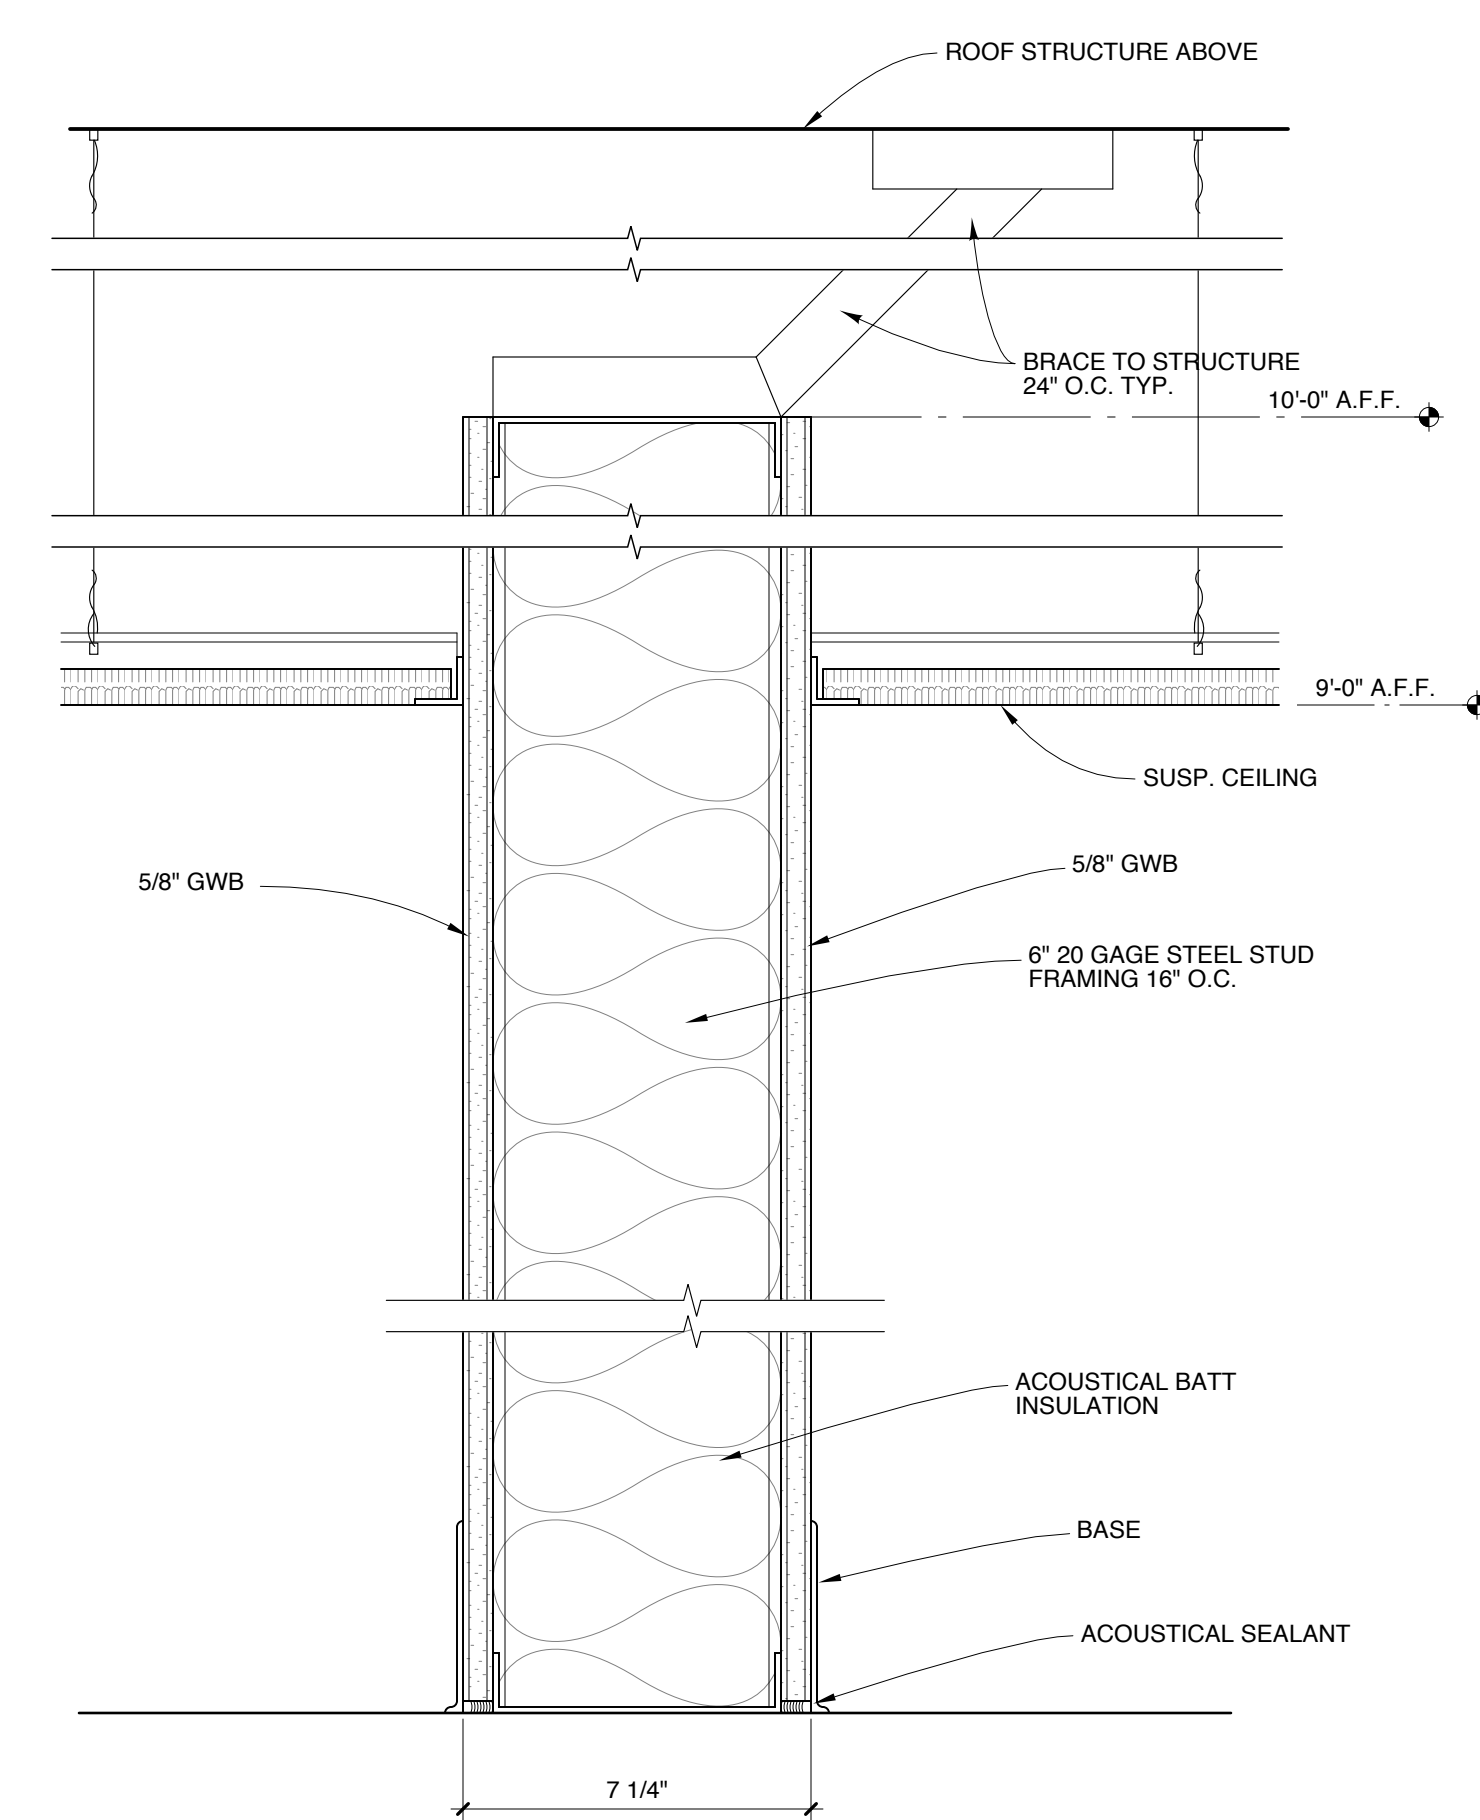

5 PARTITION TYPE P3
SCALE: 3/4" = 1'-0"
1" 2" 4" 8"

