

**LOWER LEVEL FRAMING PLAN NOTES:**

1. TOP OF STEEL ELEVATION = 19'-0 3/4" UNLESS NOTED (TOS)
2. ALL BEAM TO BEAM CONNECTIONS TO BE DONE WITH A SINGLE PLATE CONNECTION, 3/8" THICK.

--- INDICATES TOP AND BOTTOM CHORD JOIST BRIDGING, UNLESS NOTED.


1/4" NEOPRENE SPACER BETWEEN BEAM WEB AND SHEAR TAB.

**ISSUED FOR CONSTRUCTION**

**SECOND FLOOR AND LOW ROOF FRAMING PLAN**

DELTA ROOFING  
PORTLAND, MAINE

REVISIONS				
NUMBER	DATE	BY	DESCRIPTION	

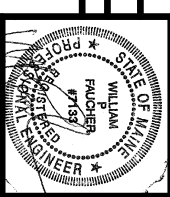

**Allied Engineering**  
Structural Mechanical Electrical Commissioning

160 Veranda Street  
Portland, Maine 04103  
T: 207.221.2260  
F: 207.221.2266  
Web: www.allied-eng.com