


ISSUED FOR CONSTRUCTION

Allied Engineering
 Structural Mechanical Electrical Commissioning
 160 Veranda Street
 Portland, Maine 04103
 T: 207.221.2260
 F: 207.221.2266
 Web: www.allied-eng.com

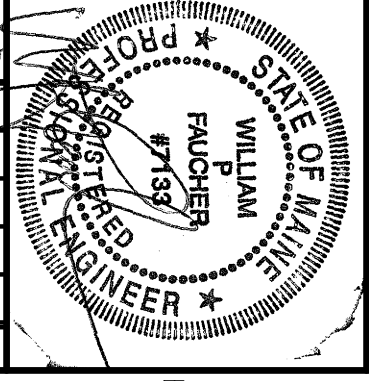

REVISIONS				
NUMBER	DATE	BY	DESCRIPTION	

Date: 08/09/2006
 Drawn By: PED
 Checked By: WPF
 Project Mgr: WPF
 Project No: 06029
 Cad File: 06029SF-ROOF.dwg
 Graphic Scale: 0 1" = 1'-0"

SB-500
DELTA ROOFING
 PORTLAND, MAINE