



NOTE:  
DIMENSIONS ARE TO  
FACE OF STEEL STUDS,  
TO FACE OF WALL PANELS,  
AND TO CENTERLINE OF  
DOOR OPENING


**2 ENLARGED PLAN**  
SCALE: 1/4" = 1'-0"  
1' 2' 4' 8'

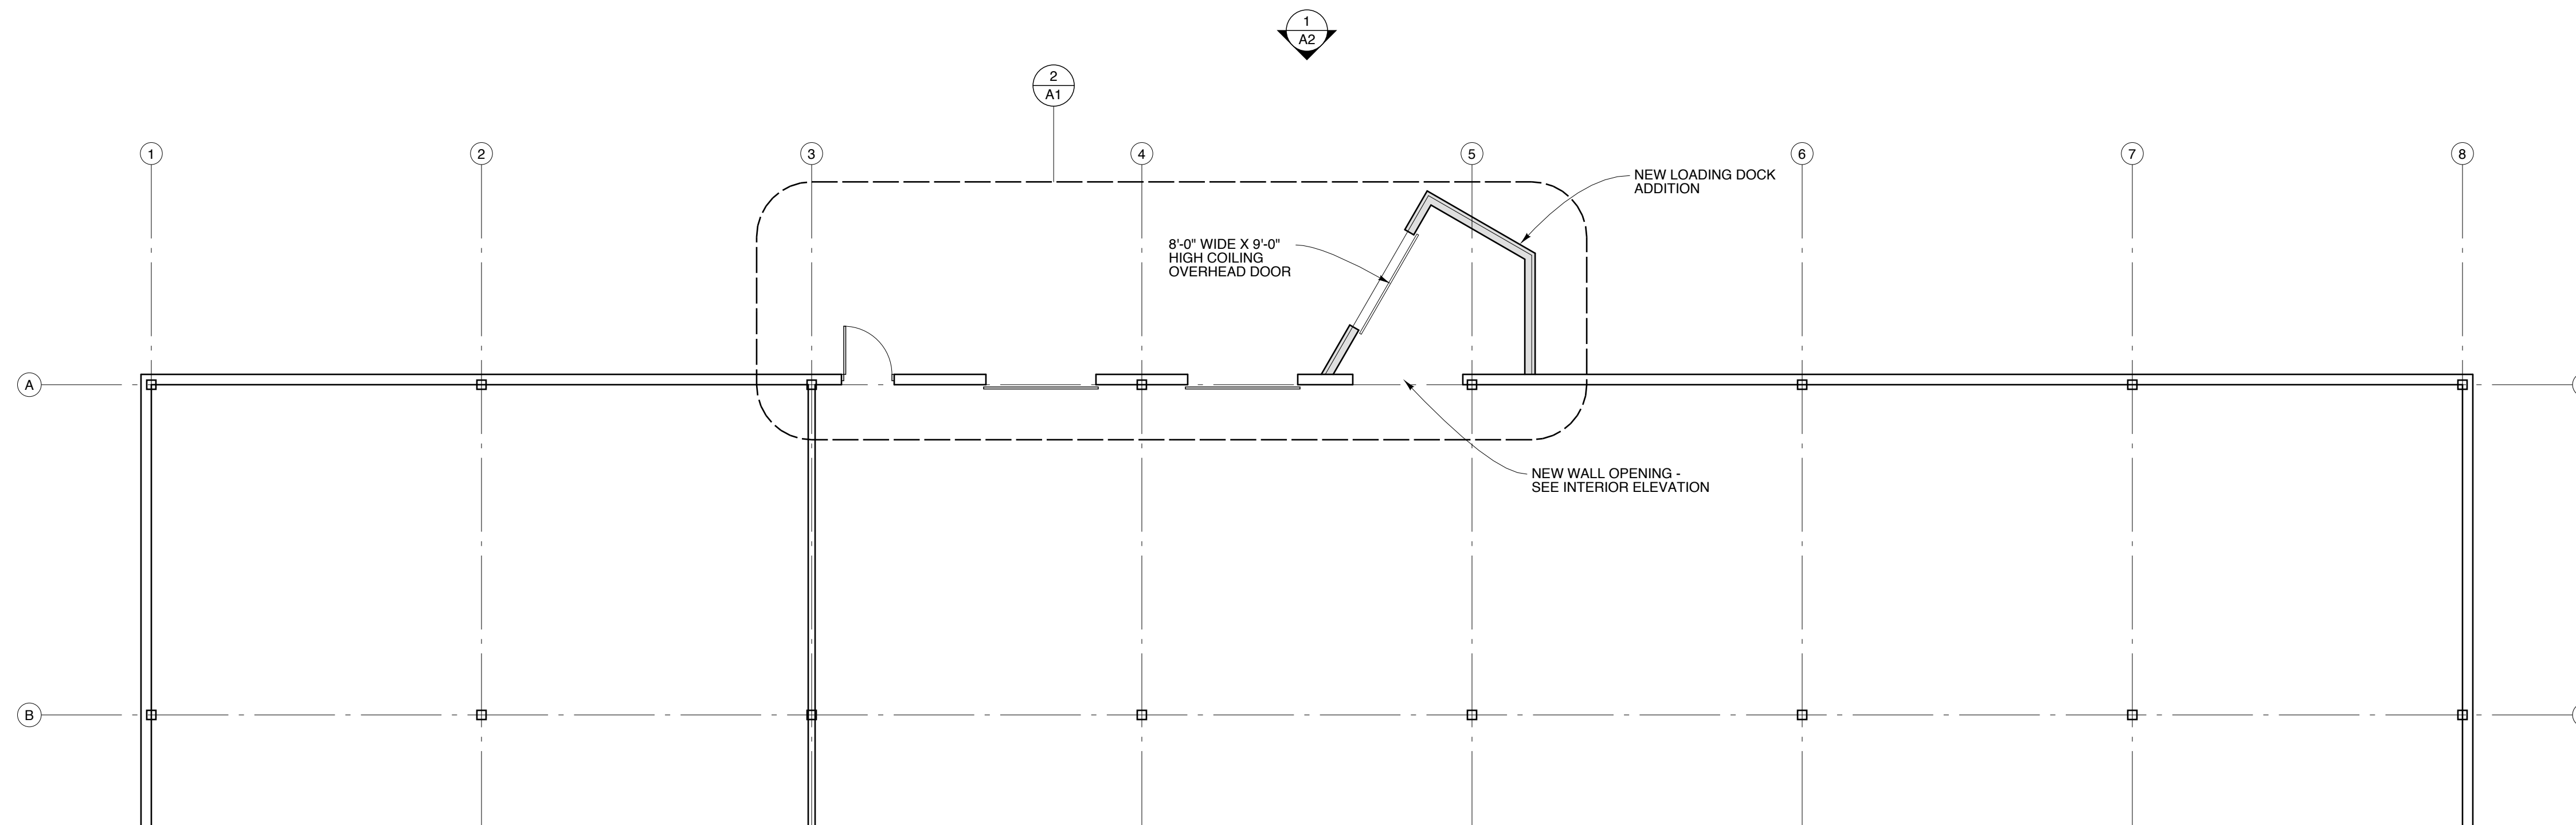

**1 PLAN**  
SCALE: 1/8" = 1'-0"  
2' 4' 8' 16'

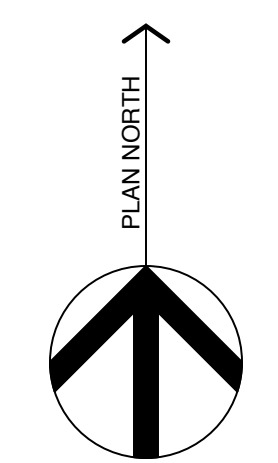

**Michael Charek Architects**  
25 Hartley Street  
Portland, Maine 04103  
(207) 761-0656

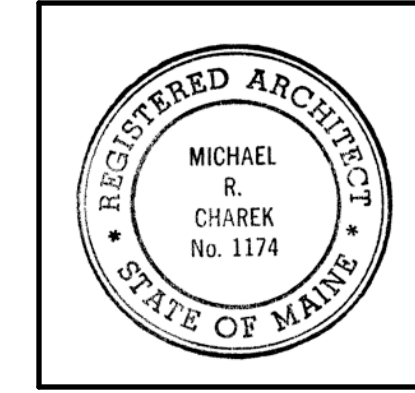

**Building 5  
Loading Dock Renovations**  
40 Welch Drive  
Portland, ME 04103

**Title**  
PLANS

**Scale:** AS NOTED  
**Date:** 5/8/17

**Revisions**

**Sheet**  
**A1**