

NOMINAL DIMENSION


-ROLL PAVEMENT FLUSH


WITH EDGE; SEAL WITH


HOT POURED SEALANT


— 2"X2" CHAMFER ALL EDGES WHICH DO NOT


ABUT FOUNDATION

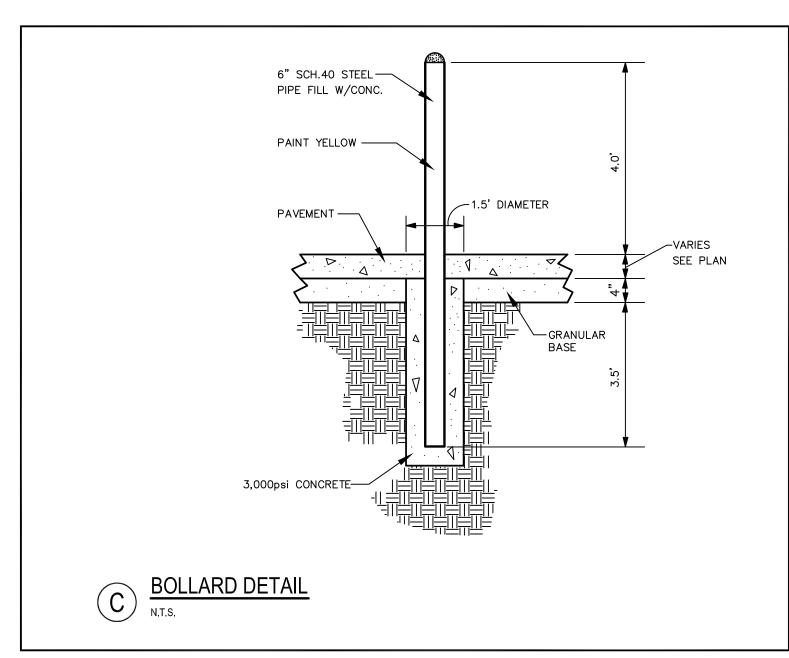

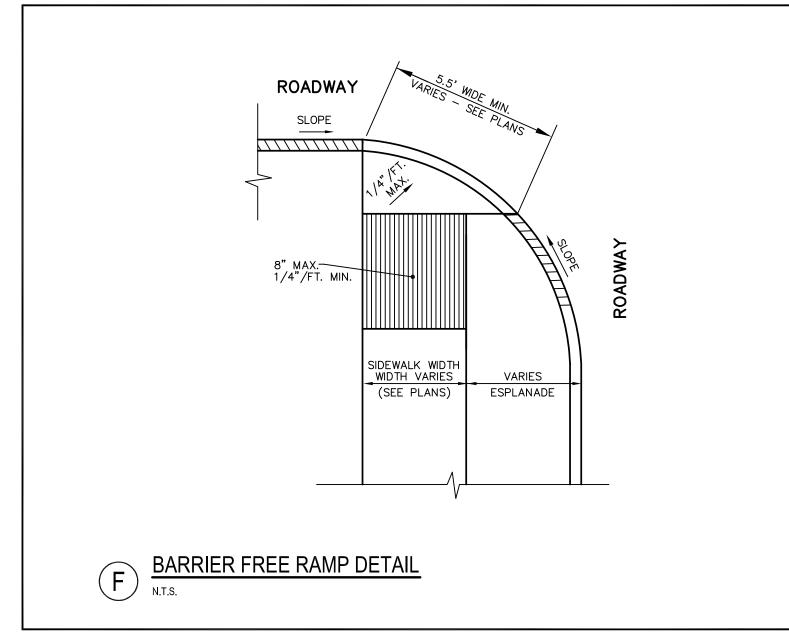

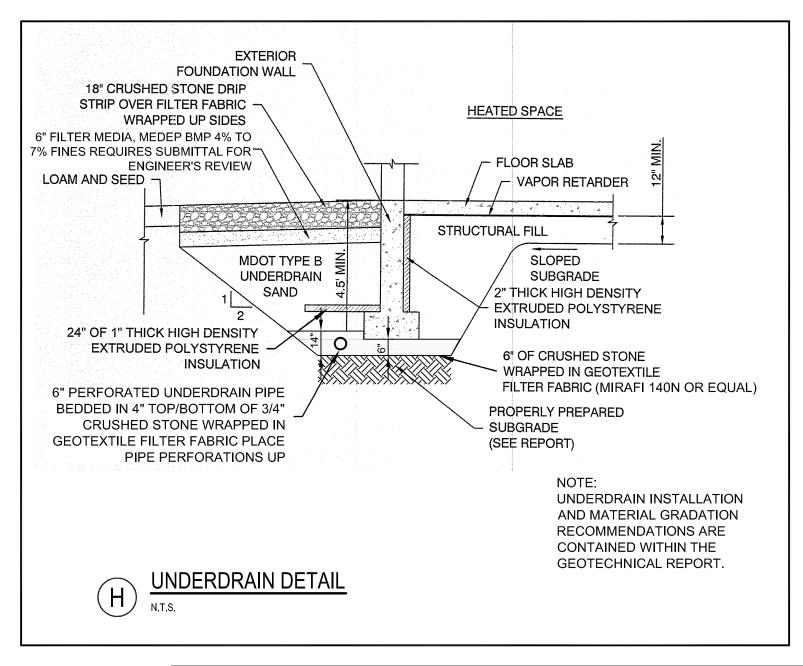

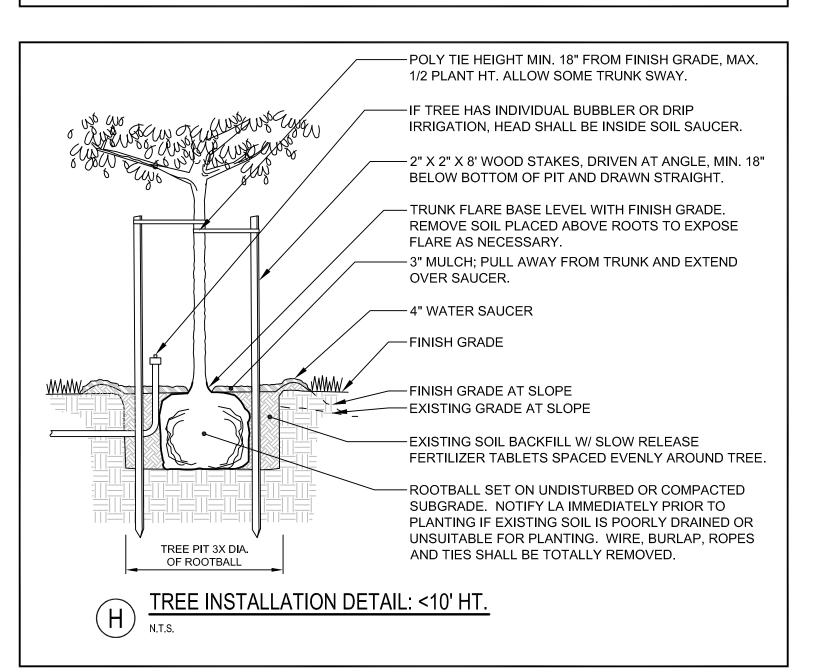

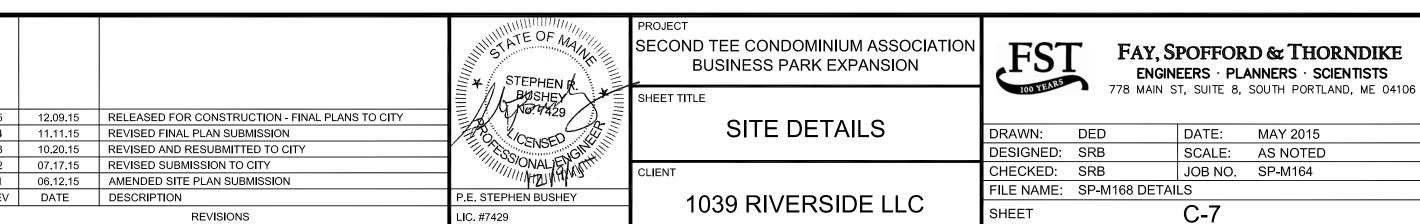

BROOM FINISH AND TROWELED

EDGING UNLESS OTHERWISE

USE 3/4"X4" PREMOLDED EXPANSION MATERIALS ADJACENT TO LOADING DOCK OR FOUNDATION

6" REINFORCED \*

PORTLAND CEMENT

12" SUBBASE GRAVEL

6x6 10 GAUGE

\*WIRE MESH REINFORCING

DUMPSTER PAD DETAIL

PREPARED SUBGRADE -

CONCRETE SLAB

MDOT TYPE D