
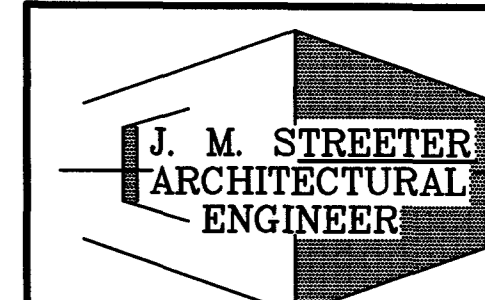


BISKUP CONSTRUCTION, INC.
 16 DANIELLE DRIVE
 WINDHAM, MAINE 04062
 TEL. (207) 892-9800
 FAX. (207) 892-9895

WWW.BISKUPCONSTRUCTION.COM

STAMP

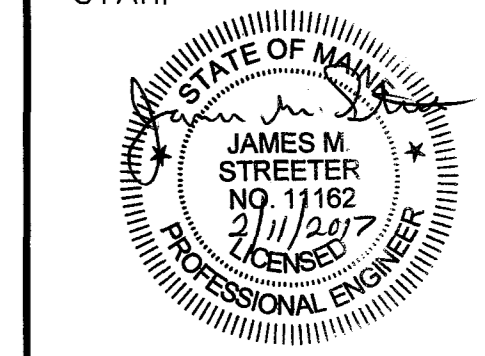

44 CARSOE DRIVE
 PORTLAND, MAINE 04103 (207) 797-3093

PROJECT:
 TENANT FIT-UP
 PURESTAT EXTRUSIONS, LLC
 75 WALCH DRIVE
 PORTLAND, MAINE

REVISIONS	
DATE	DESCRIPTION

DATE: 2/11/2011
 SCALE: 3/16" = 1'-0"
 DESIGNER: JS
 CHECKED BY: JB

© COPYRIGHT
 BISKUP CONSTRUCTION, INC.

SHEET TITLE
 FLOOR PLAN

SHEET NUMBER
 A-1
 SHEET 1 OF 4

