


PLANT LIST				
KEY	BOTANICAL NAME	COMMON NAME	QUANTITY	DESCRIPTION
Ms	Malus Zumi Calocarpa	Zumi Crabapple	2	2' cal.
Ps	Pinus Strobus	White Pine	3	6' ht.

REV	DATE	DESCRIPTION
5	12.09.15	RELEASED FOR CONSTRUCTION - FINAL PLANS TO CITY
4	10.20.15	REVISED AND RESUBMITTED TO CITY
3	08.28.15	REVISED AND RESUBMITTED TO CITY
2	07.17.15	REVISED SUBMISSION TO CITY
1	06.12.15	AMENDED SITE PLAN SUBMISSION

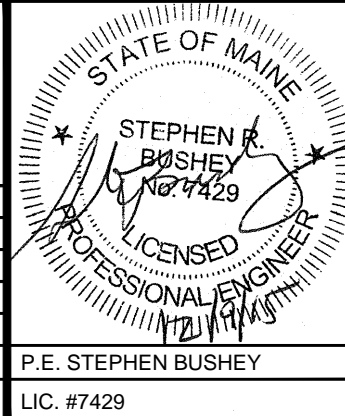

PROJECT SECOND TEE CONDOMINIUM ASSOCIATION BUSINESS PARK EXPANSION
SHEET TITLE UNIT 9 SITE LAYOUT AND UTILITY PLAN
CLIENT 1039 RIVERSIDE LLC

FST FAY, SPOFFORD & THORNDIKE ENGINEERS • PLANNERS • SCIENTISTS 778 MAIN ST, SUITE 8, SOUTH PORTLAND, ME 04106	
DRAWN: DED	DATE: MAY 2015
CHECKED: SRB	SCALE: 1" = 20'
FILE NAME: SP-M164 SITE	JOB NO. SP-M164
SHEET	C-4

