


AirTemp Inc.
 20 Thomas Drive
 Westbrook, Maine

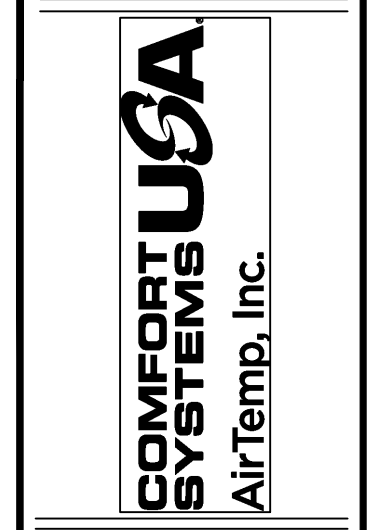

PURESTAT EXTRUSIONS, LLC
 75 WALCH DRIVE
 PORTLAND, MAINE

CLIENT
 DATE
 DRAWN BY BRL
 CHK'D BY
 DATE MAR. 10, 2012

SHEET TITLE
 MECHANICAL PIPING PLAN

SCALE
 1/4" = 1'

DRAWING
 M-2