

**GENERAL NOTES**

- REFER TO ABBREVIATIONS, SYMBOLS AND GENERAL NOTES ON DRAWING A-101-C FOR ADDITIONAL INFORMATION.

**KEYED NOTES**


- FERMENTATION / RECOVERY TRAIN (2) EQUIPMENT PLATFORM. REFER TO STRUCTURAL DRAWING S-401-C FOR ADDITIONAL INFORMATION.
- FERMENTATION / RECOVERY TRAIN (1) EQUIPMENT PLATFORM. REFER TO STRUCTURAL DRAWING S-402-C FOR ADDITIONAL INFORMATION.
- XP PURIFICATION EQUIPMENT PLATFORM. REFER TO STRUCTURAL DRAWING S-401-C FOR ADDITIONAL INFORMATION.
- RO EQUIPMENT PLATFORM. REFER TO STRUCTURAL DRAWING S-402-C FOR ADDITIONAL INFORMATION.

**LEGEND**

- CHAINED LIGHT FIXTURE
- LIGHT FIXTURE
- LIGHT FIXTURE
- SOLID HATCH INDICATES EMERGENCY LIGHT FIXTURE
- TERMINAL HEPA
- HEPA / DIFFUSER (SIZE VARIES)
- EXHAUST GRILLE (SIZE VARIES)
- RETURN GRILLE (SIZE VARIES)
- UPRIGHT SPRINKLER HEAD
- CEILING MOUNTED PENDANT
- DRY PENDANT

REVISION	DATE	BY	APP'D	DESCRIPTION
0	08/19/2016	J.R.	K.J.M.	INTERIOR FIT-OUT - ISSUED FOR CONSTRUCTION
1	08/19/2016			PACKAGE C - INTERIOR FIT-OUT
2	08/05/2016			PACKAGE B - SUPERSTRUCTURE & SHELL
3	07/22/2016			PACKAGE A - FOUNDATIONS & BELOW SLAB

Permit-Seal

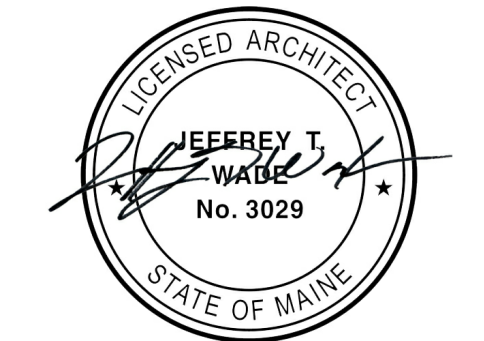

Client/Project  
**IMMUCELL**

Lot 11 - Second Tee Business Park  
1039 Riverside Street  
Portland, Maine 04103


Title  
**FIRST FLOOR REFLECTED CEILING PLAN**

Project No.  
191504176

Scale  
1/4" = 1'-0"

Revision  
0

Drawing No.  
**A-104-C**

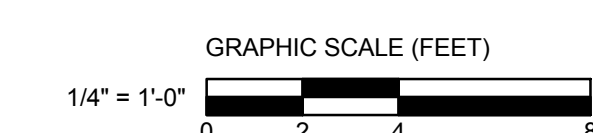

**1 FIRST FLOOR**  
1/4" = 1'-0"

DRAWING MADE BY: PHILIPPO DIAMANTIS/STANTEC ARCHITECTURAL, 19/08/16/147

ORIGINAL SHEET: A-104-C (14x14)

