

GENERAL NOTES


- REFER TO ABBREVIATIONS, SYMBOLS AND GENERAL NOTES ON DRAWING A-101-C FOR ADDITIONAL INFORMATION.

LEGEND

- CHAINED LIGHT FIXTURE
- LIGHT FIXTURE
- SOLID HATCH INDICATES EMERGENCY LIGHT FIXTURE
- HEPA / DIFFUSER (SIZE VARIES)
- EXHAUST GRILLE (SIZE VARIES)
- RETURN GRILLE (SIZE VARIES)
- 24" x 24" ACCESS PANEL
- UPRIGHT SPRINKLER HEAD
- CEILING MOUNTED PENDANT
- DRY PENDANT

Revision	By	App'd	MM.DD.YYYY
0 - INTERIOR FIT-OUT ISSUED FOR CONSTRUCTION	J.R.	KJM	08/19/2016
1			
2			
Permit-Seal

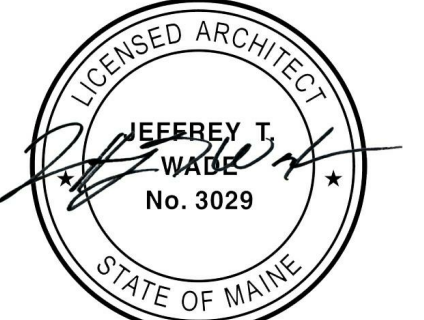


Client/Project
IMMUCELL

Lot 11 - Second Tee Business Park
1039 Riverside Street
Portland, Maine 04103

Title
SECOND FLOOR REFLECTED CEILING PLAN

Project No. 191504176
Revision 0
Scale 1/4" = 1'-0"
Drawing No.

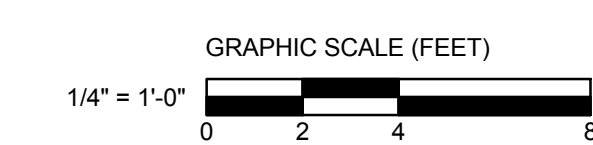

1 SECOND FLOOR
1/4" = 1'-0"

ORIGINAL SHEET: A-105-C (14x17)
 DRAWING MADE BY: PHILIPPO/STANTEC/ARCHITECTURE, 19100110147
 PROJECT NO. 191504176

