


GENERAL NOTES

- REFER TO ABBREVIATIONS, SYMBOLS AND GENERAL NOTES ON DRAWING A-001-B FOR ADDITIONAL INFORMATION.

NO.	DESCRIPTION	DATE	BY	APP'D
0	SUPERSTRUCTURE & SHELL - ISSUED FOR CONSTRUCTION	08/05/2016	JMB	App'd
1	REVISION			
2	PACKAGE C - INTERIOR FIT-OUT	08/19/2016		
3	PACKAGE B - SUPERSTRUCTURE & SHELL	08/05/2016		
4	PACKAGE A - FOUNDATIONS & BELOW SLAB	07/22/2016		
5	ISSUED			

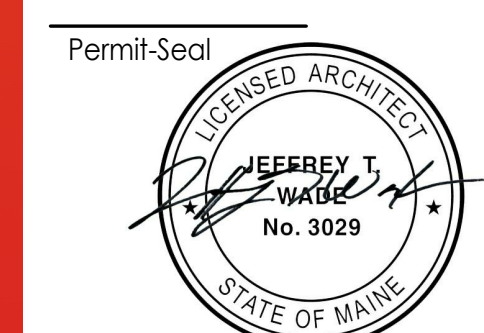




Client/Project
IMMUCELL

Lot 11 - Second Tee Business Park
 1039 Riverside Street
 Portland, Maine 04103

Title
ENLARGED STAIR PLANS

Project No. 191504176
 Scale As indicated
 Drawing No. 0

A-401-B

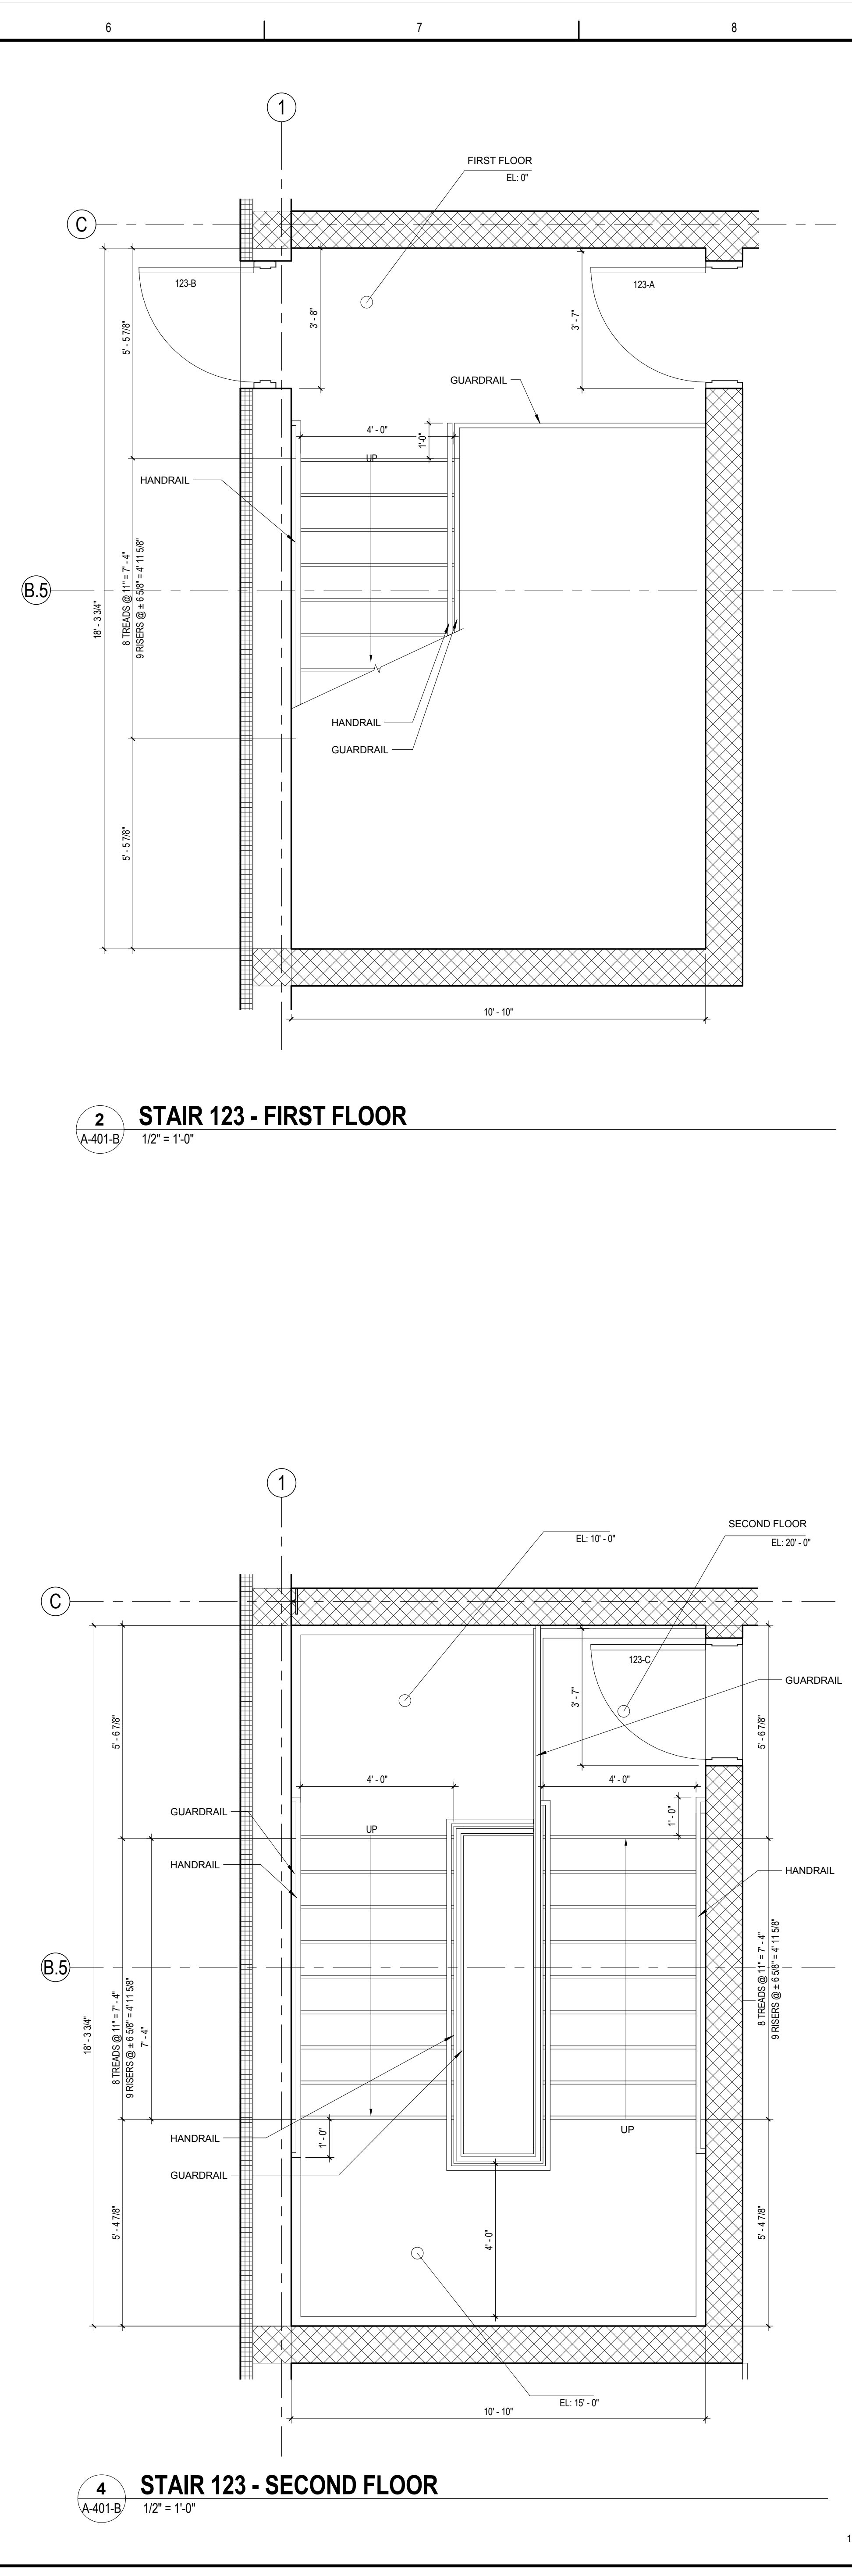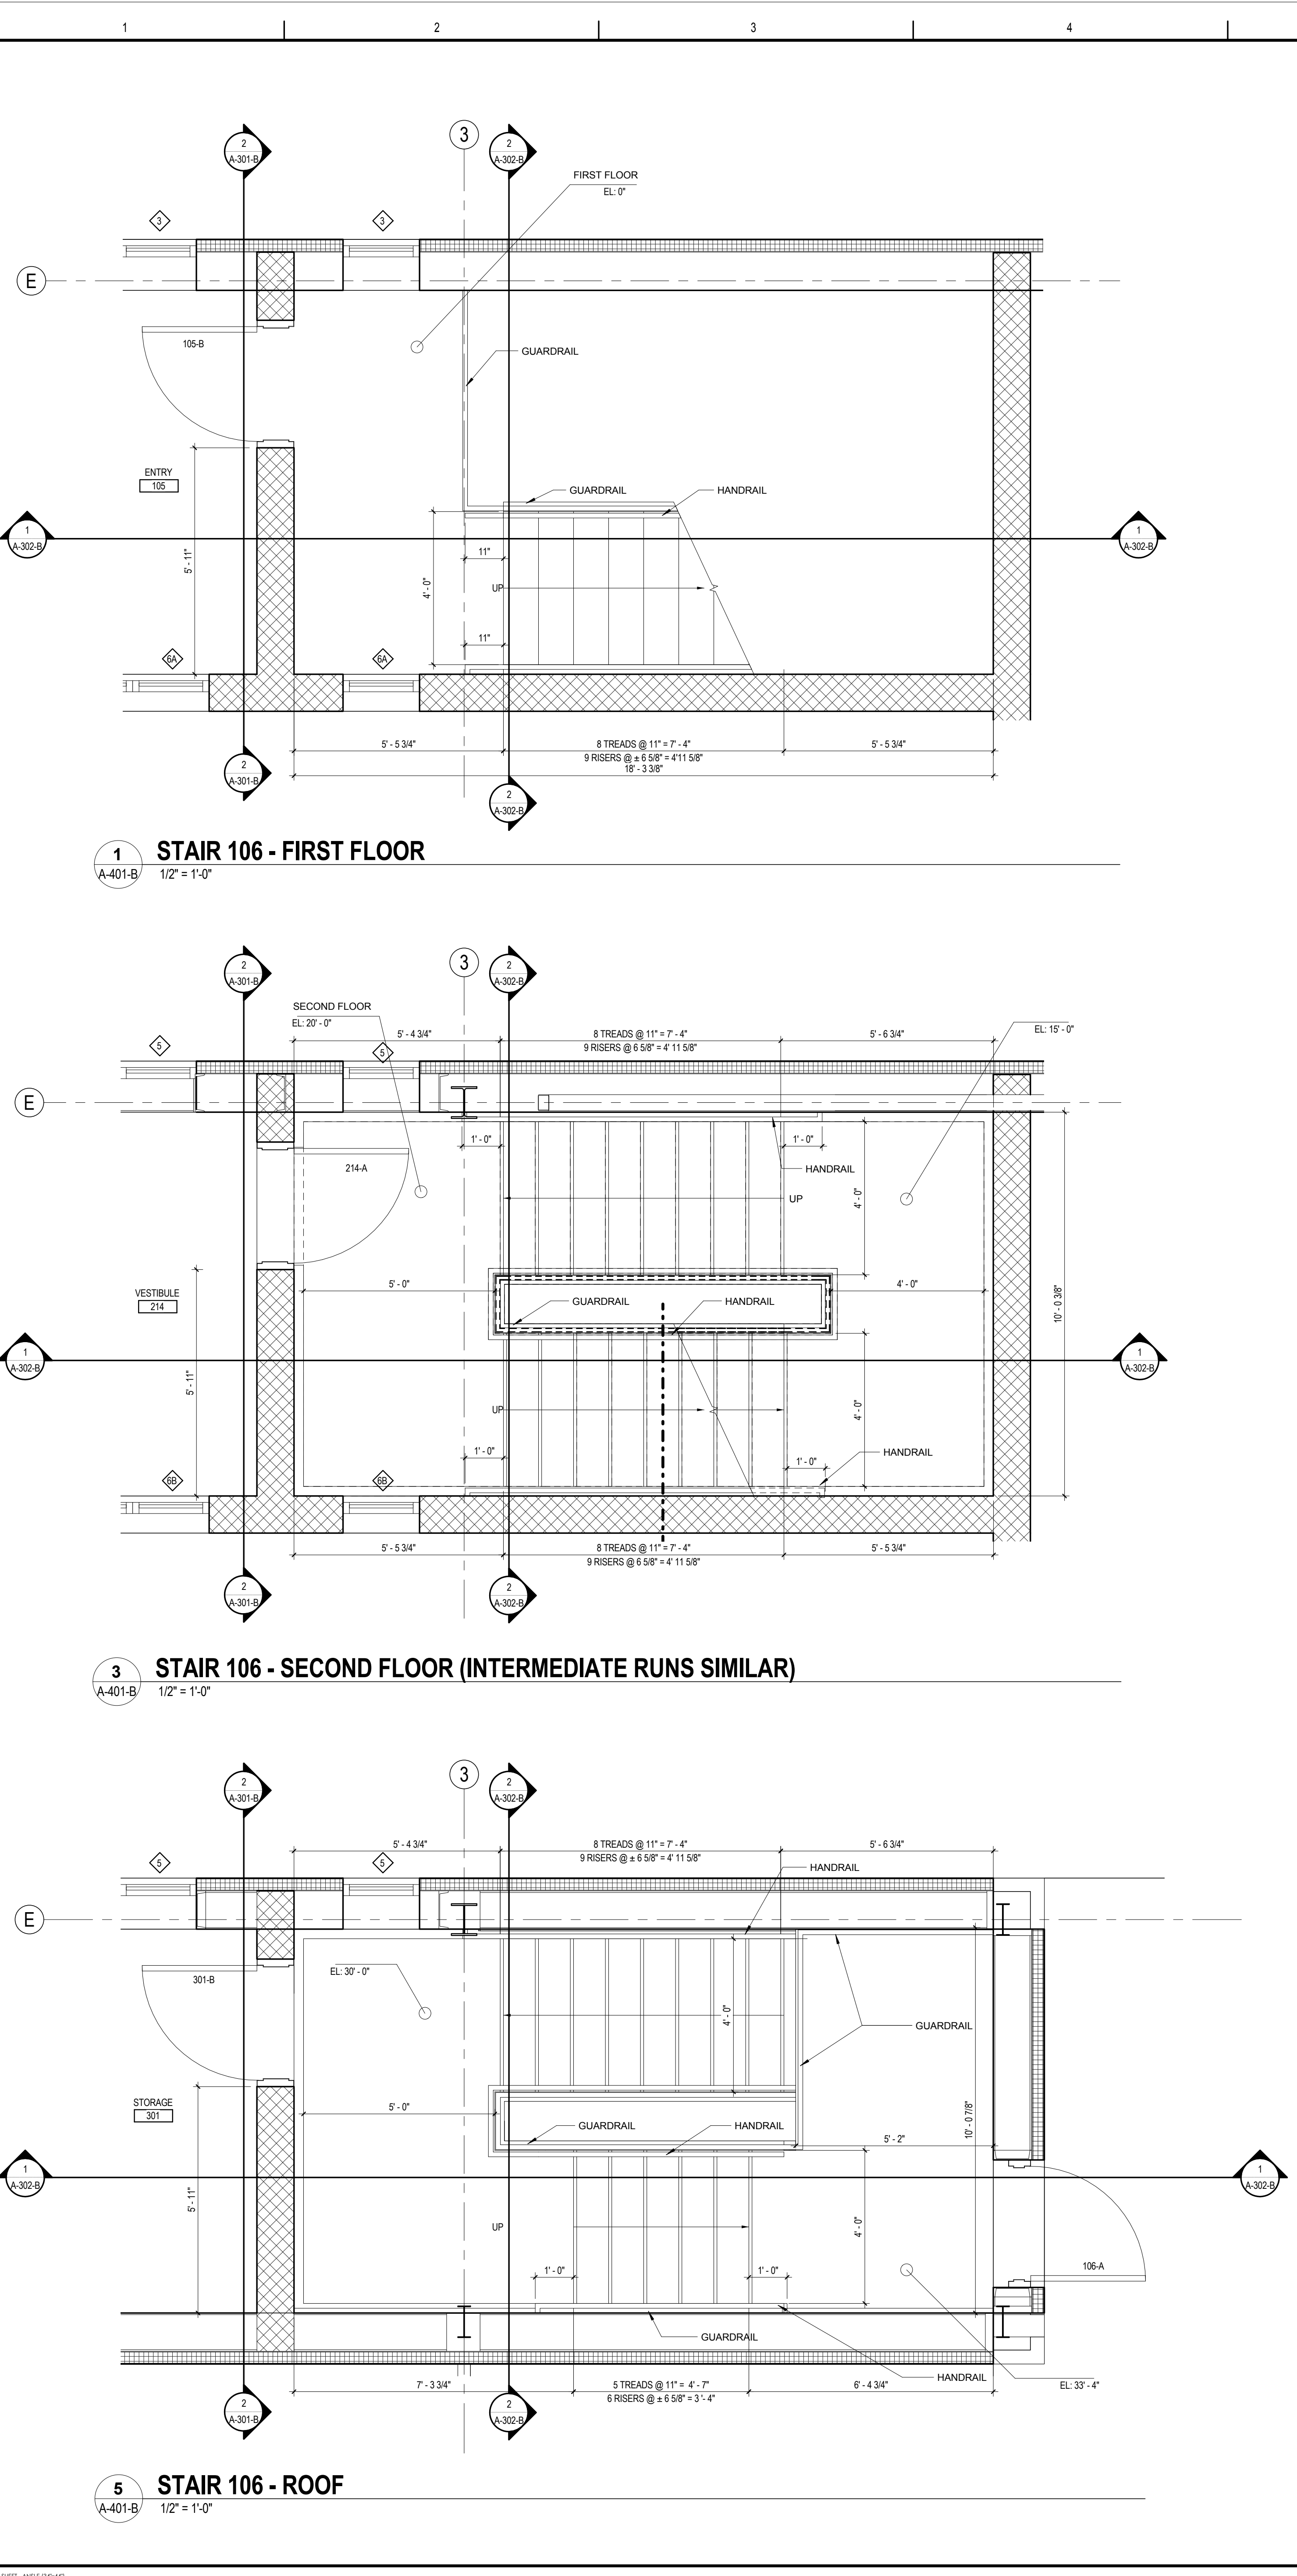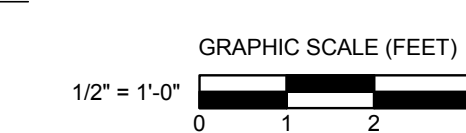

DRAWN BY: JTB, CHECKED BY: JTB, DATE: 08/05/2016
 PROJECT: 191504176, DRAWING: A-401-B, SHEET: 01 OF 04