


1 METAL STUD WALL WINDOW HEAD DETAIL

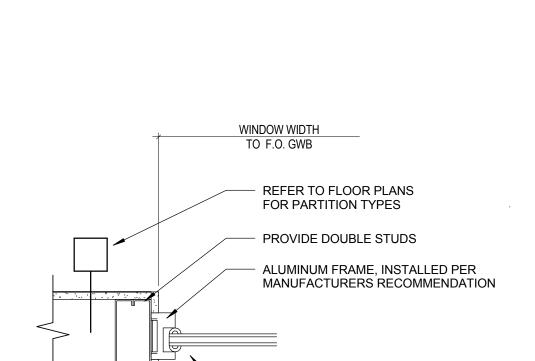


- WINDOW - REFER TO WINDOW SCHEDULE

METAL STUD WALL WINDOW JAMB DETAIL


A-602-C

1 1/2" = 1'-0"

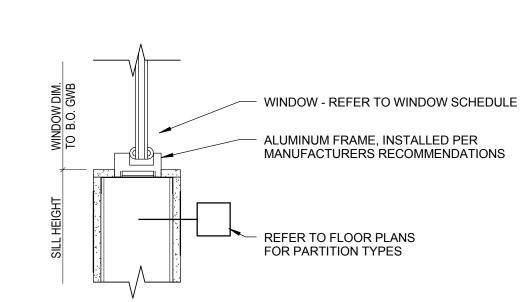


METAL STUD WALL WINDOW SILL DETAIL


1 1/2" = 1'-0"

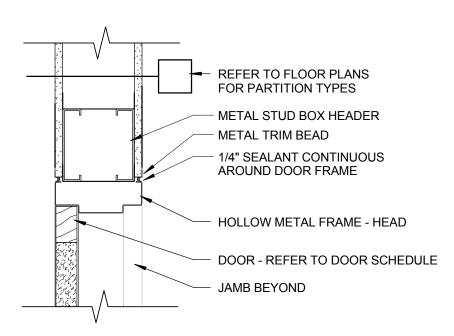


4 FLUSH HOLLOW METAL FRAME - DOOR HEAD
A-602-C 1 1/2" = 1'-0"

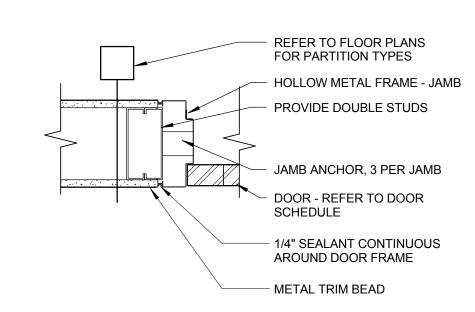


5 FLUSH HOLLOW METAL FRAME - DOOR JAMB
A-602-C 1 1/2" = 1'-0"

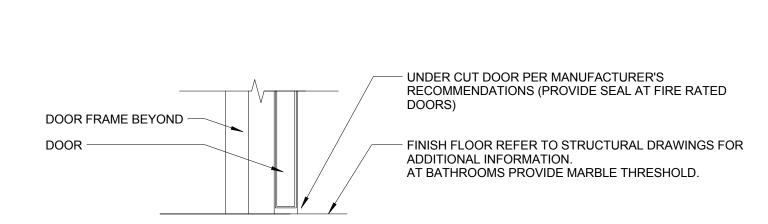


6 DOOR THRESHOLD - INTERIOR

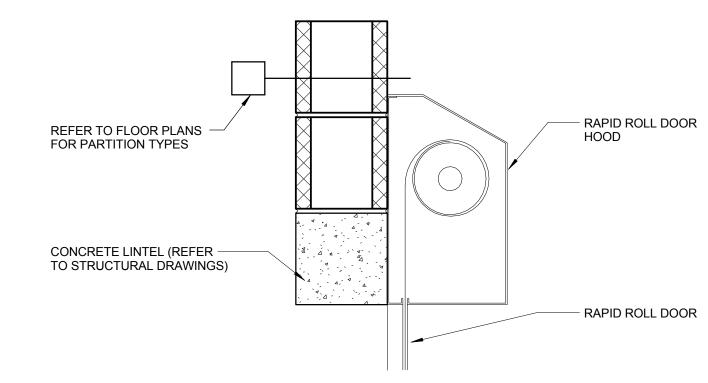

7 OVERHEAD RAPID ROLL - DOOR HEAD
A-602-C 1.1/2" = 1'-0"

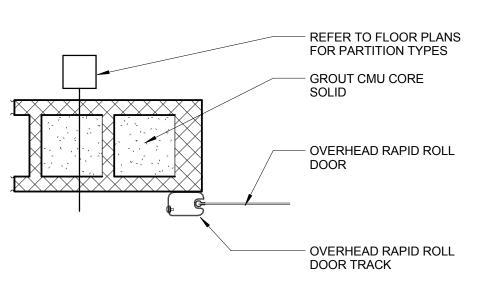


8 OVERHEAD RAPID ROLL - DOOR JAMB

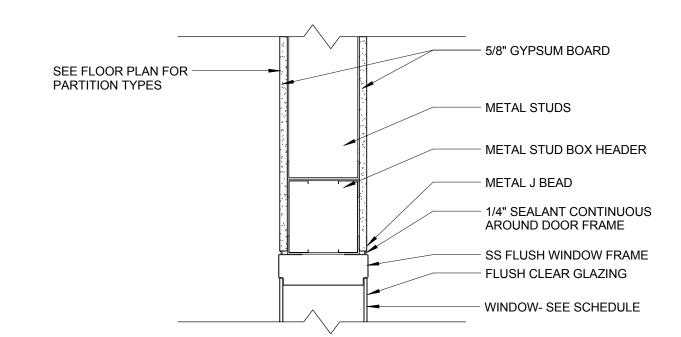


9 CLEANROOM WINDOW HEAD

602-C 1 1/2" = 1'-0"

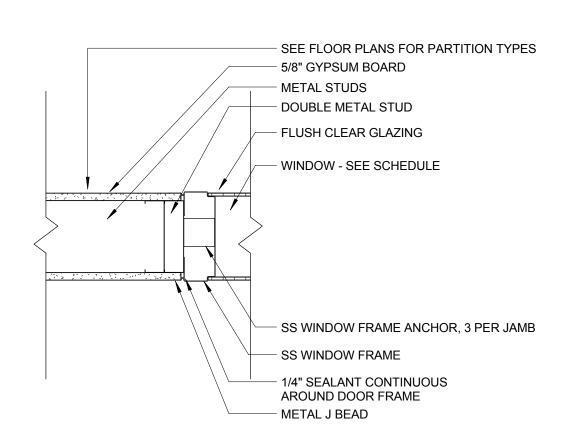

10 CLEANROOM WINDOW JAMB

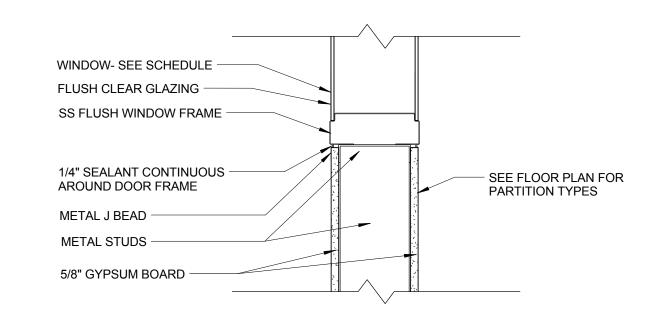

11 CLEANROOM WINDOW SILL
A-602-C 1 1/2" = 1'-0"



Stantec Consulting Services Inc. 3 Columbia Circle Suite 6 Albany, NY 12203-5158 Tel: (518) 452-4358 / Fax: (518) 452-9234

www.stantec.com

Copyright Reserved

The Contractor shall verify and be responsible for all dimensions. DO NOT scale the drawing - any errors or omissions shall be reported to Stantec without delay.

The Copyrights to all designs and drawings are the property of Stantec. Reproduction or use for any purpose other than that authorized by Stantec is forbidden.

Client

ImmuCell

Lot 11 - Second Tee Business Park 1039 Riverside Street Portland, Maine 04103

Consultants

GENERAL NOTES

 REFER TO ABBREVIATIONS, SYMBOLS AND GENERAL NOTES ON DRAWING A-001-C FOR ADDITIONAL INFORMATION.

O INTERIOR FIT OUT - ISSUED FOR CONSTRUCTION

Revision

By Appd MM.DD.YYYY

PACKAGE C - INTERIOR FIT-OUT
PACKAGE B - SUPERSTRUCTURE & SHELL
PACKAGE A - FOUNDATIONS & BELOW SLAB
ISSUED

By Appd MM.DD.YYYY

Permit-Seal

JEEEREY T.

WAISE

No. 3029

Client/Project
IMMUCELL

Lot 11 - Second Tee Business Park 1039 Riverside Street Portland, Maine 04103

Title

DOOR AND WINDOW DETAILS

Project No. Scale
191504176 As indicated

Revision Drawing No.

N-402-C

ORIGINAL SHEET - ANSI E (34"x44")