


| REV | DATE | DESCRIPTION |
|-----|----------|---|
| 5 | 08.03.16 | RELEASED FOR BIDDING |
| 4 | 07.27.16 | REVISED SUBMISSION TO CITY |
| 3 | 12.09.15 | RELEASED FOR CONSTRUCTION - FINAL PLANS TO CITY |
| 2 | 07.17.15 | REVISED SUBMISSION TO CITY |
| 1 | 06.12.15 | AMENDED SITE PLAN SUBMISSION |

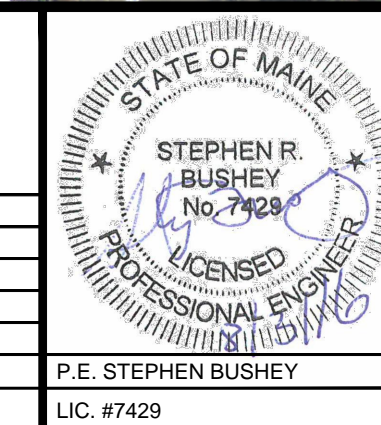

| | | |
|-------------|---|--|
| PROJECT | UNIT 11 - IMMUCELL SECOND TEE CONDOMINIUM ASSOCIATION BUSINESS PARK EXPANSION | |
| SHEET TITLE | OVERALL CONDITIONS PLAN | |
| CLIENT | IMMUCELL CORP. | |

| | |
|--|---------------------------|
| STANTEC CONSULTING SERVICES INC. | |
| 482 PAYNE ROAD SCARBOROUGH, ME 04074 WWW.STANTEC.COM | |
| DRAWN: DED | DATE: MAY 2015 |
| DESIGNED: SRB | SCALE: 1" = 60' |
| CHECKED: SRB | JOB NO. SP-M164/195350148 |
| FILE NAME: 195350148 AERIAL | |
| SHEET | C-3B |