
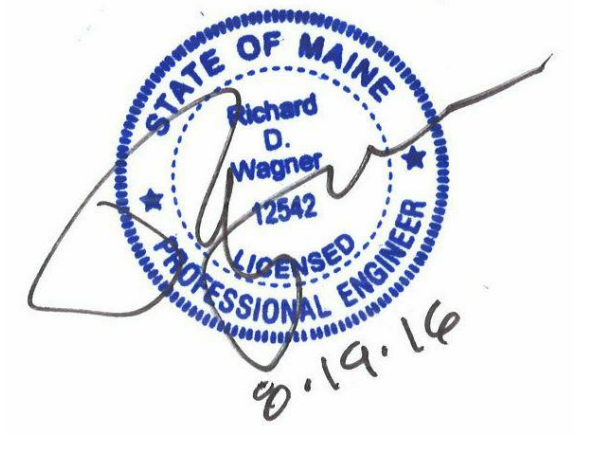


1 FIRST FLOOR - COMPRESSED AIR PIPING PLAN
1/4" = 1'-0"

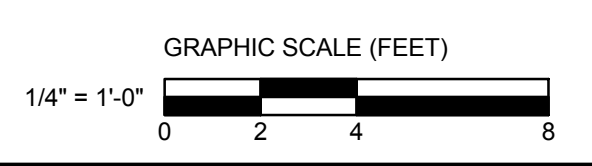

Revision	By	App'd	DD.MM.YYYY
0			08/19/2016
INTERIOR FIT-OUT - ISSUED FOR CONSTRUCTION			
PACKAGE C - INTERIOR FIT-OUT			
PACKAGE B - SUPERSTRUCTURE & SHELL			
PACKAGE A - FOUNDATIONS & BELOW SLAB			
Issued			07.22.2016

Permit-Seal

Client/Project
IMMUCELL

Lot 11 - Second Tee Business Park
1039 Riverside Street
Portland, Maine 04103

Title
FIRST FLOOR - COMPRESSED AIR PIPING PLAN

Project No.
191504176

Scale
1/4" = 1'-0"

Revision
0

Drawing No.
DP-101-C

ORIGINAL SHEET: A08 (3/14/16)
 P:\2015\191504176\191504176_01\191504176_01_01.dwg, immu_cell_191504176.rvt
 PLOT DATE: 08/19/2016 10:52:41 AM