

**GENERAL NOTES**

- REFER TO DRAWING E-801-C FOR LIGHTING FIXTURE SCHEDULE
- UNLESS OTHERWISE NOTED ALL FIXTURES ON THIS SHEET SHALL BE FED FROM PANEL LP1 LOCATED ON SECOND FLOOR ELECTRICAL R.M. 215.

**KEYED NOTES**

- EXACT LOCATION OF LIGHTING FIXTURES SHALL BE COORDINATED IN THE FIELD.
- FOR ROOF LIGHTING PLAN IN THIS AREA SEE DETAIL 6 ON DWG E-801-C.
- SEE SWITCH CONTROL ON E-201-C.
- LIGHTING IN LIFT PROVIDED BY MANUFACTURER, SHALL BE CIRCUITED TO LP1-13.

Revision	By	App'd	DD.MM.YYYY
0			08/19/2016
INTERIOR FIT-OUT - ISSUED FOR CONSTRUCTION			
<b>PACKAGE C - INTERIOR FIT-OUT</b>			
<b>PACKAGE B - SUPERSTRUCTURE &amp; SHELL</b>			
<b>PACKAGE A - FOUNDATIONS &amp; BELOW SLAB</b>			
Issued			07.22.2016

Permit-Seal



Client/Project  
 IMMUCELL

Lot 11 - Second Tee Business Park  
 1039 Riverside Street  
 Portland, Maine 04103


Title  
 SECOND FLOOR - LIGHTING PLAN

Project No.  
 191504176

Scale  
 1/4" = 1'-0"

Revision  
 0

Drawing No.  
**E-202-C**

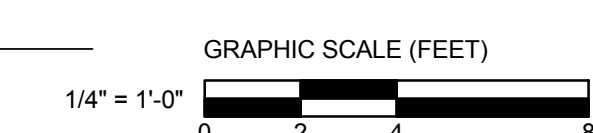

**1 SECOND FLOOR - LIGHTING PLAN**  
 1/4" = 1'-0"

ORIGINAL SHEET: A06.E (04.14)  
 DATE: 08/19/2016  
 PROJECT: 191504176