


1 **GROUNDING DETAILS**
 E-801-A N.T.S.

TYPE OF CONNECTION	COPPER CABLE				ALUM. CABLE	
	BOLTED (BURNDY)	IDENTIFIED (BURNDY)	WELDED (BURNDY)	WELDED (CADWELD)	BOLTED (BURNDY)	IDENTIFIED (BURNDY)
	GAR	YGR-C	CR-2	GY	GAR-W	
	QA	YA	CB-1	LA	KAA	YAA-TN
	KSU	YYT	CC-2	TA	KSU	YTU
	GAR		CS-3 OR CS-4	VS	GAR-W	
	GB		CS-3 OR CS-4	VS OR W	GB-W	
	GX		CC-4	XA	GX-W	

2 **CONNECTION TYPE SCHEDULE**
 E-801-A N.T.S.

Revision	By	App'd	DD.MM.YYYY
0 FOUNDATION & BELOW SLAB - ISSUED FOR CONSTRUCTION	JLR	KJM	07/22/2016
PACKAGES C - INTERIOR FIT-UP			08.19.2016
PACKAGES B - SUPERSTRUCTURE & SHELL			08.05.2016
PACKAGES A - FOUNDATIONS & BELOW SLAB			07.22.2016
Issued			DD.MM.YYYY

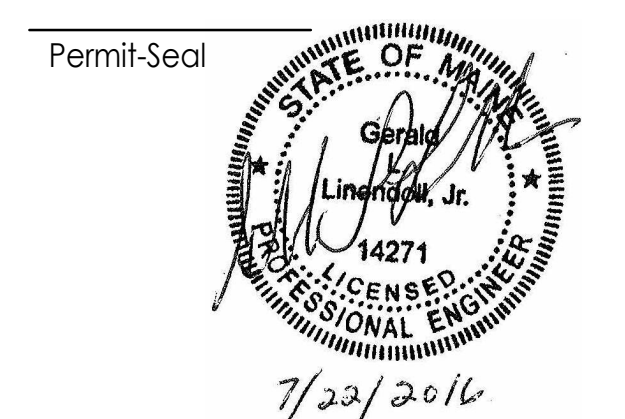

Client/Project
IMMUCELL
 Lot 11 - Second Tee Business Park
 1039 Riverside Street
 Portland, Maine 04103
 Title
GROUNDING DETAILS

Project No.	Scale
191504176	As indicated
Revision	Drawing No.
0	

E-801-A