


LEGEND

- 1 HOUR FIRE SEPARATION
- 2 HOUR FIRE SEPARATION
- HOUR FIRE RATING OF OPENING
- LOCATION OF BUILDING EXIT
- COMMON PATH OF TRAVEL DISTANCE
- EGRESS PATH OF TRAVEL DISTANCE

Revision	By	App'd	MM.DD.YYYY
0 - INTERIOR FIT-OUT - ISSUED FOR CONSTRUCTION	J.R.	K.J.M.	08/19/2016
1 - PACKAGE C - INTERIOR FIT-OUT			08.19.2016
2 - PACKAGE B - SUPERSTRUCTURE & SHELL			08.03.2016
3 - PACKAGE A - FOUNDATIONS & BELOW SLAB			07.22.2016
Issued			MM.DD.YYYY

Permit-Seal

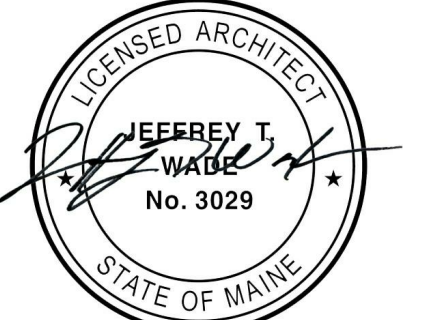

Client/Project
IMMUCELL

Lot 11 - Second Tee Business Park
1039 Riverside Street
Portland, Maine 04103




Title
SECOND FLOOR CODE PLAN

Project No.
191504176

Scale
1/4" = 1'-0"

Revision
0

Drawing No.
G-102-C

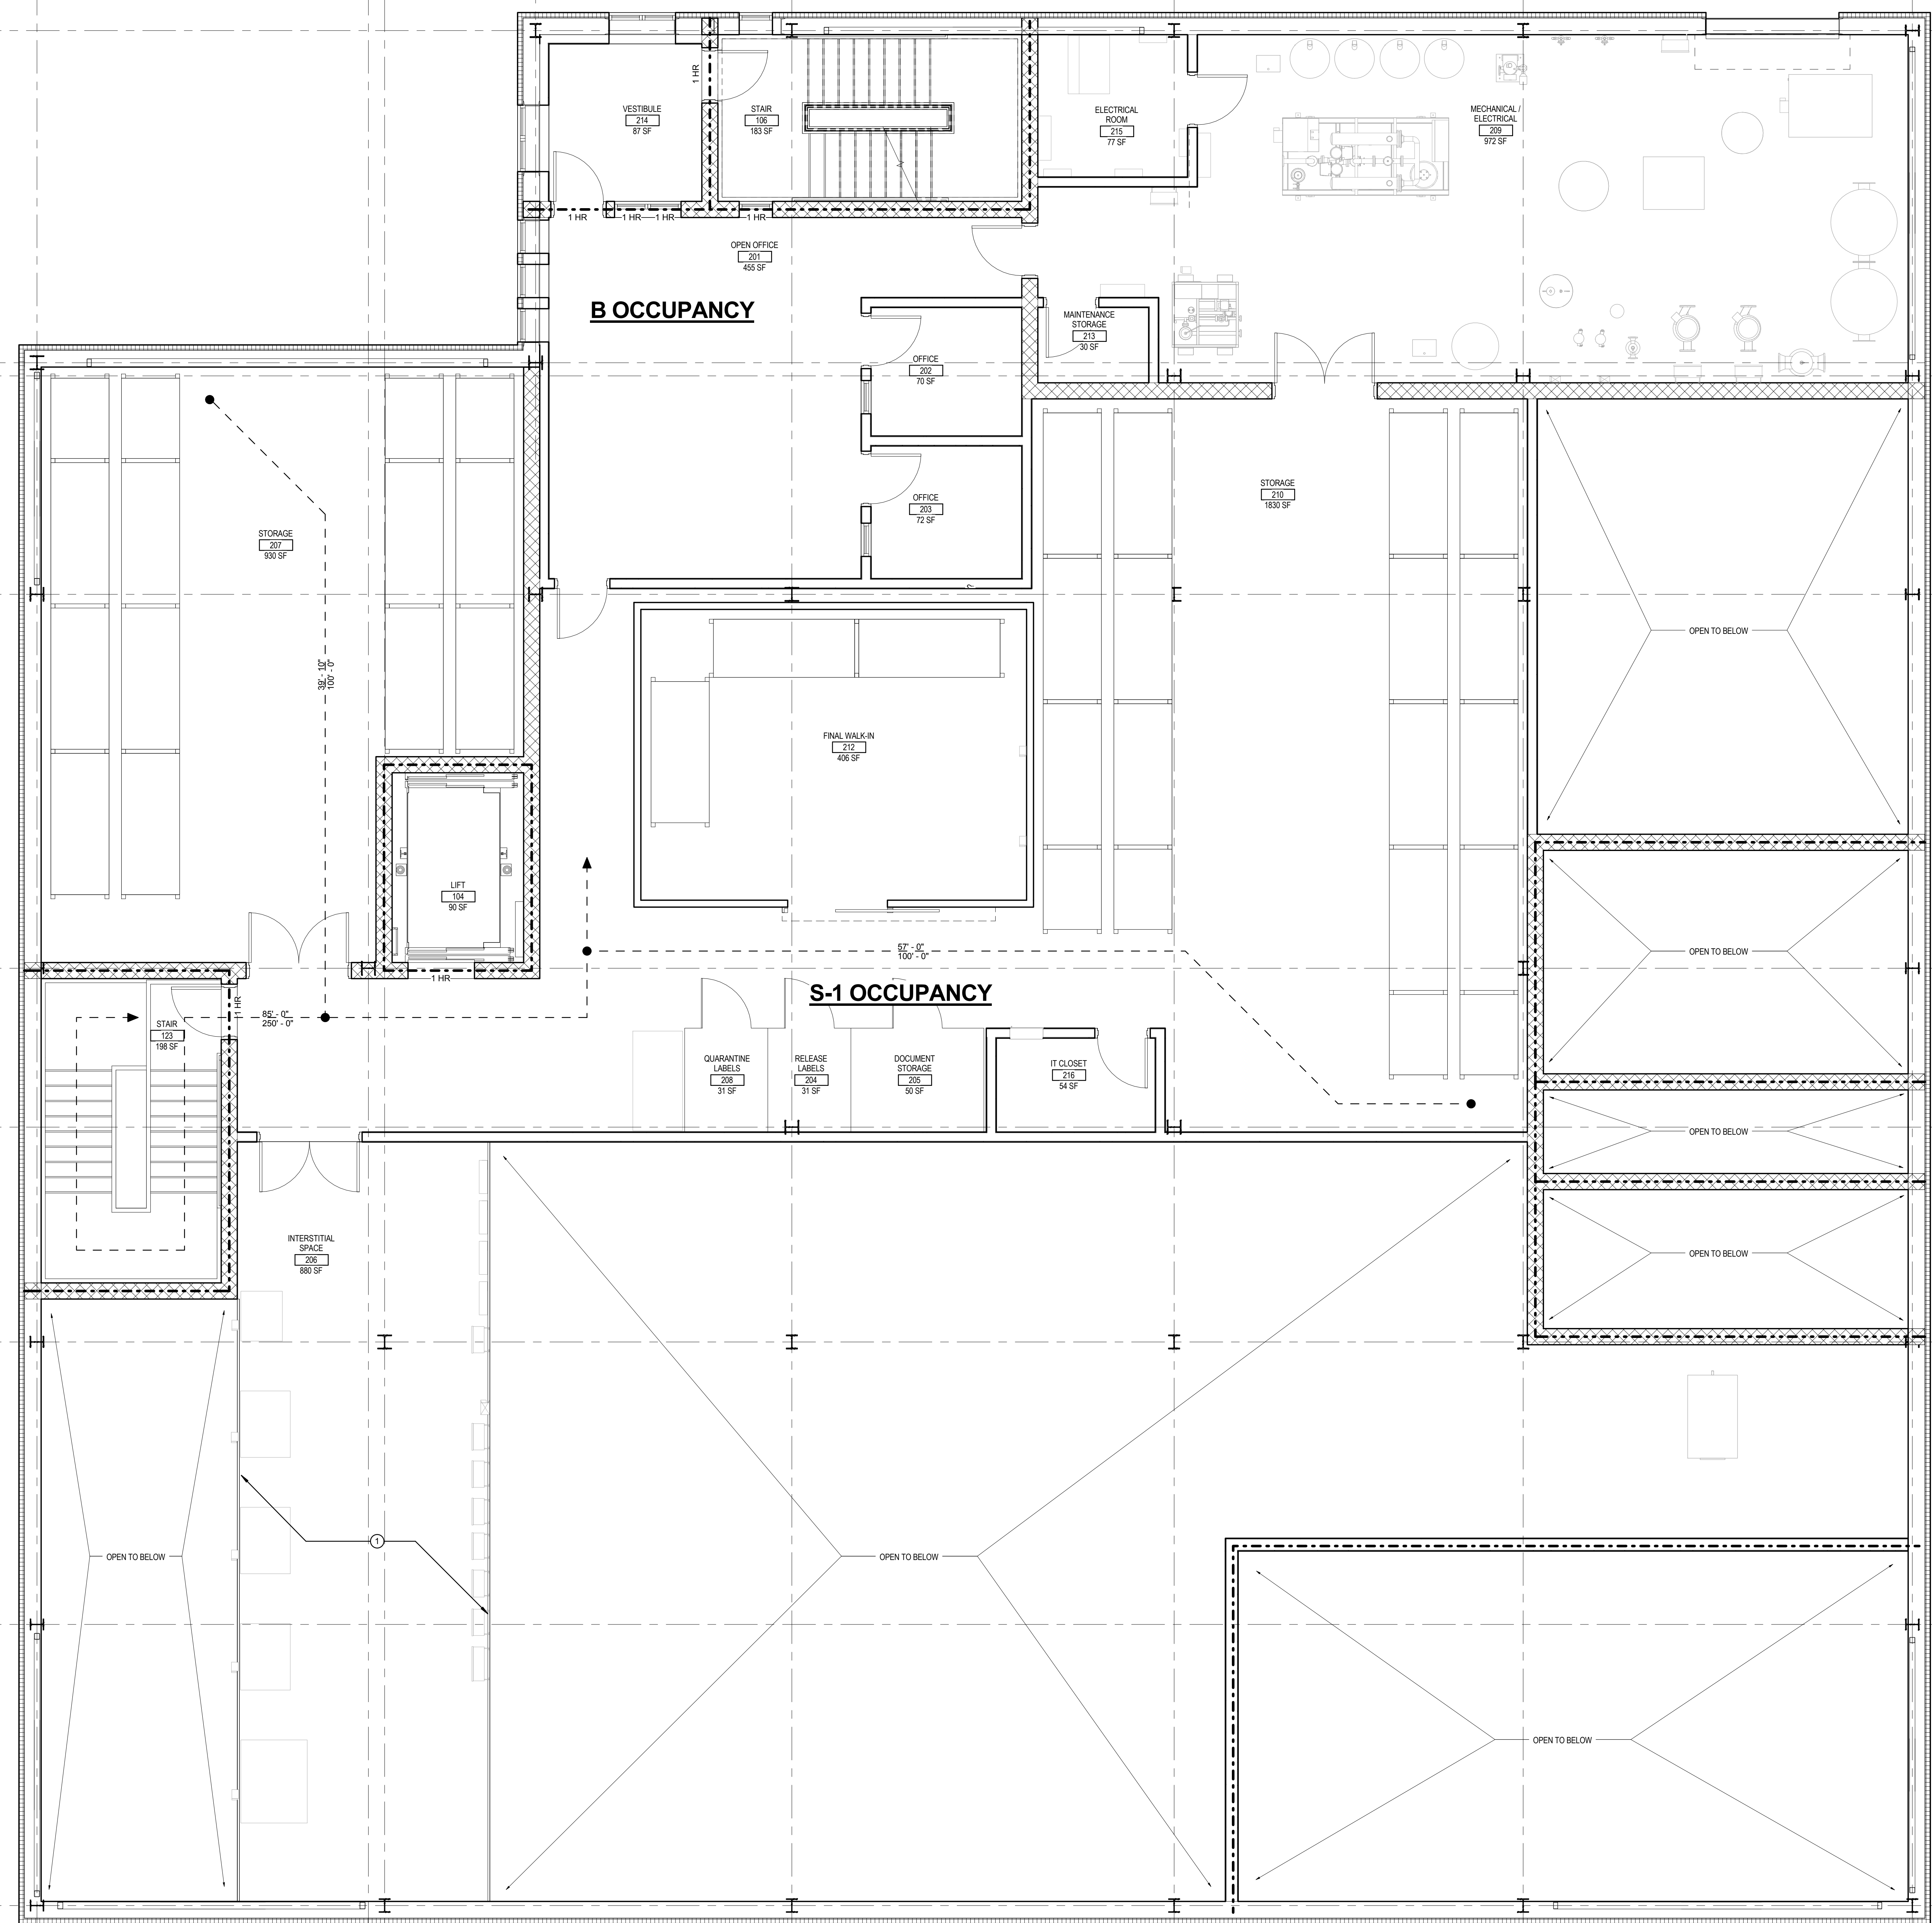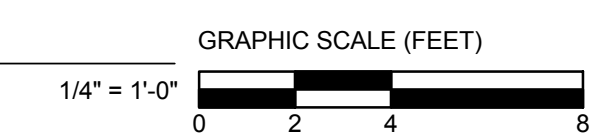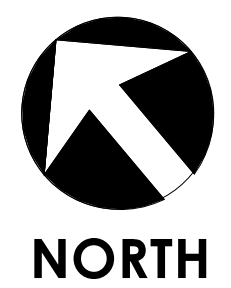

1 SECOND FLOOR CODE PLAN
1/4" = 1'-0"

DRAWING MADE BY: P.H. WATSON/STANTEC ARCHITECTURAL, 191 SOUTH FRANKLIN STREET, PORTLAND, ME 04103

ORIGINAL SHEET: A08 E (3/14/16)