

GENERAL NOTES

- REFER TO ABBREVIATIONS, SYMBOLS AND GENERAL NOTES ON DRAWING A-001-B FOR ADDITIONAL INFORMATION.

KEYED NOTES

- EDGE OF INTERSTITIAL ABOVE
- EDGE OF SECOND FLOOR ABOVE

| NO. | REVISION | DATE | BY | APP'D | DESCRIPTION |
|-----|---|------------|-----|-------|--------------|
| A | SUBSTRUCTURE & SHELL - FOR REFERENCE ONLY | 06/05/2016 | JHB | JAM | ISSUED |
| | Revision | | | | CO-ARCH/TTTY |
| | PACKAGE C - INTERIOR FIT-OUT | 08/19/2016 | | | |
| | PACKAGE B - SUPERSTRUCTURE & SHELL | 08/05/2016 | | | |
| | PACKAGE A - FOUNDATIONS & BELOW SLAB | 07/22/2016 | | | |
| | ISSUED | | | | CO-ARCH/TTTY |

Permit Seal

Client/Project
IMMUCELL

Lot 11 - Second Tee Business Park
 1039 Riverside Street
 Portland, Maine 04103

Title
**FIRST FLOOR GENERAL ARRANGEMENT
 (FOR REFERENCE ONLY)**


Project No. 191504176

Scale 1/4" = 1'-0"

Revision Drawing No.

A

G-103-B

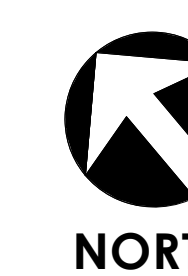

1 FIRST FLOOR GENERAL ARRANGEMENT (FOR REFERENCE ONLY)

G-103-B 1/4" = 1'-0"

DRAWN: JHB, JAM, TTG, CO-ARCH/TTTY, ARCH/ARCH, IN/IN/IN, TT/TT/TT, TT/TT/TT
 CHECKED: JHB, JAM, TTG, CO-ARCH/TTTY, ARCH/ARCH, IN/IN/IN, TT/TT/TT, TT/TT/TT
 08/05/2016

