

LEGEND

- PERSONNEL FLOW
- WASTE FLOW
- MATERIAL FLOW
- PRODUCT FLOW

Revision	By	App'd	MM/DD/YYYY
0	JLB	KJM	08/19/2016
A	REC		06/08/2016
Revision			
PACKAGE C - INTERIOR FIT-OUT			
PACKAGE B - SUPERSTRUCTURE & SHELL			
PACKAGE A - FOUNDATIONS & BELOW SLAB			
Issued			



Permit-Seal

Client/Project
 IMMUCELL

Lot 11 - Second Tee Business Park
 1039 Riverside Street
 Portland, Maine 04103

Title
 FIRST FLOOR PERSONNEL FLOW DIAGRAM

Project No. 191504176	Scale 1/4" = 1'-0"
Revision 0	Drawing No. G-106-C

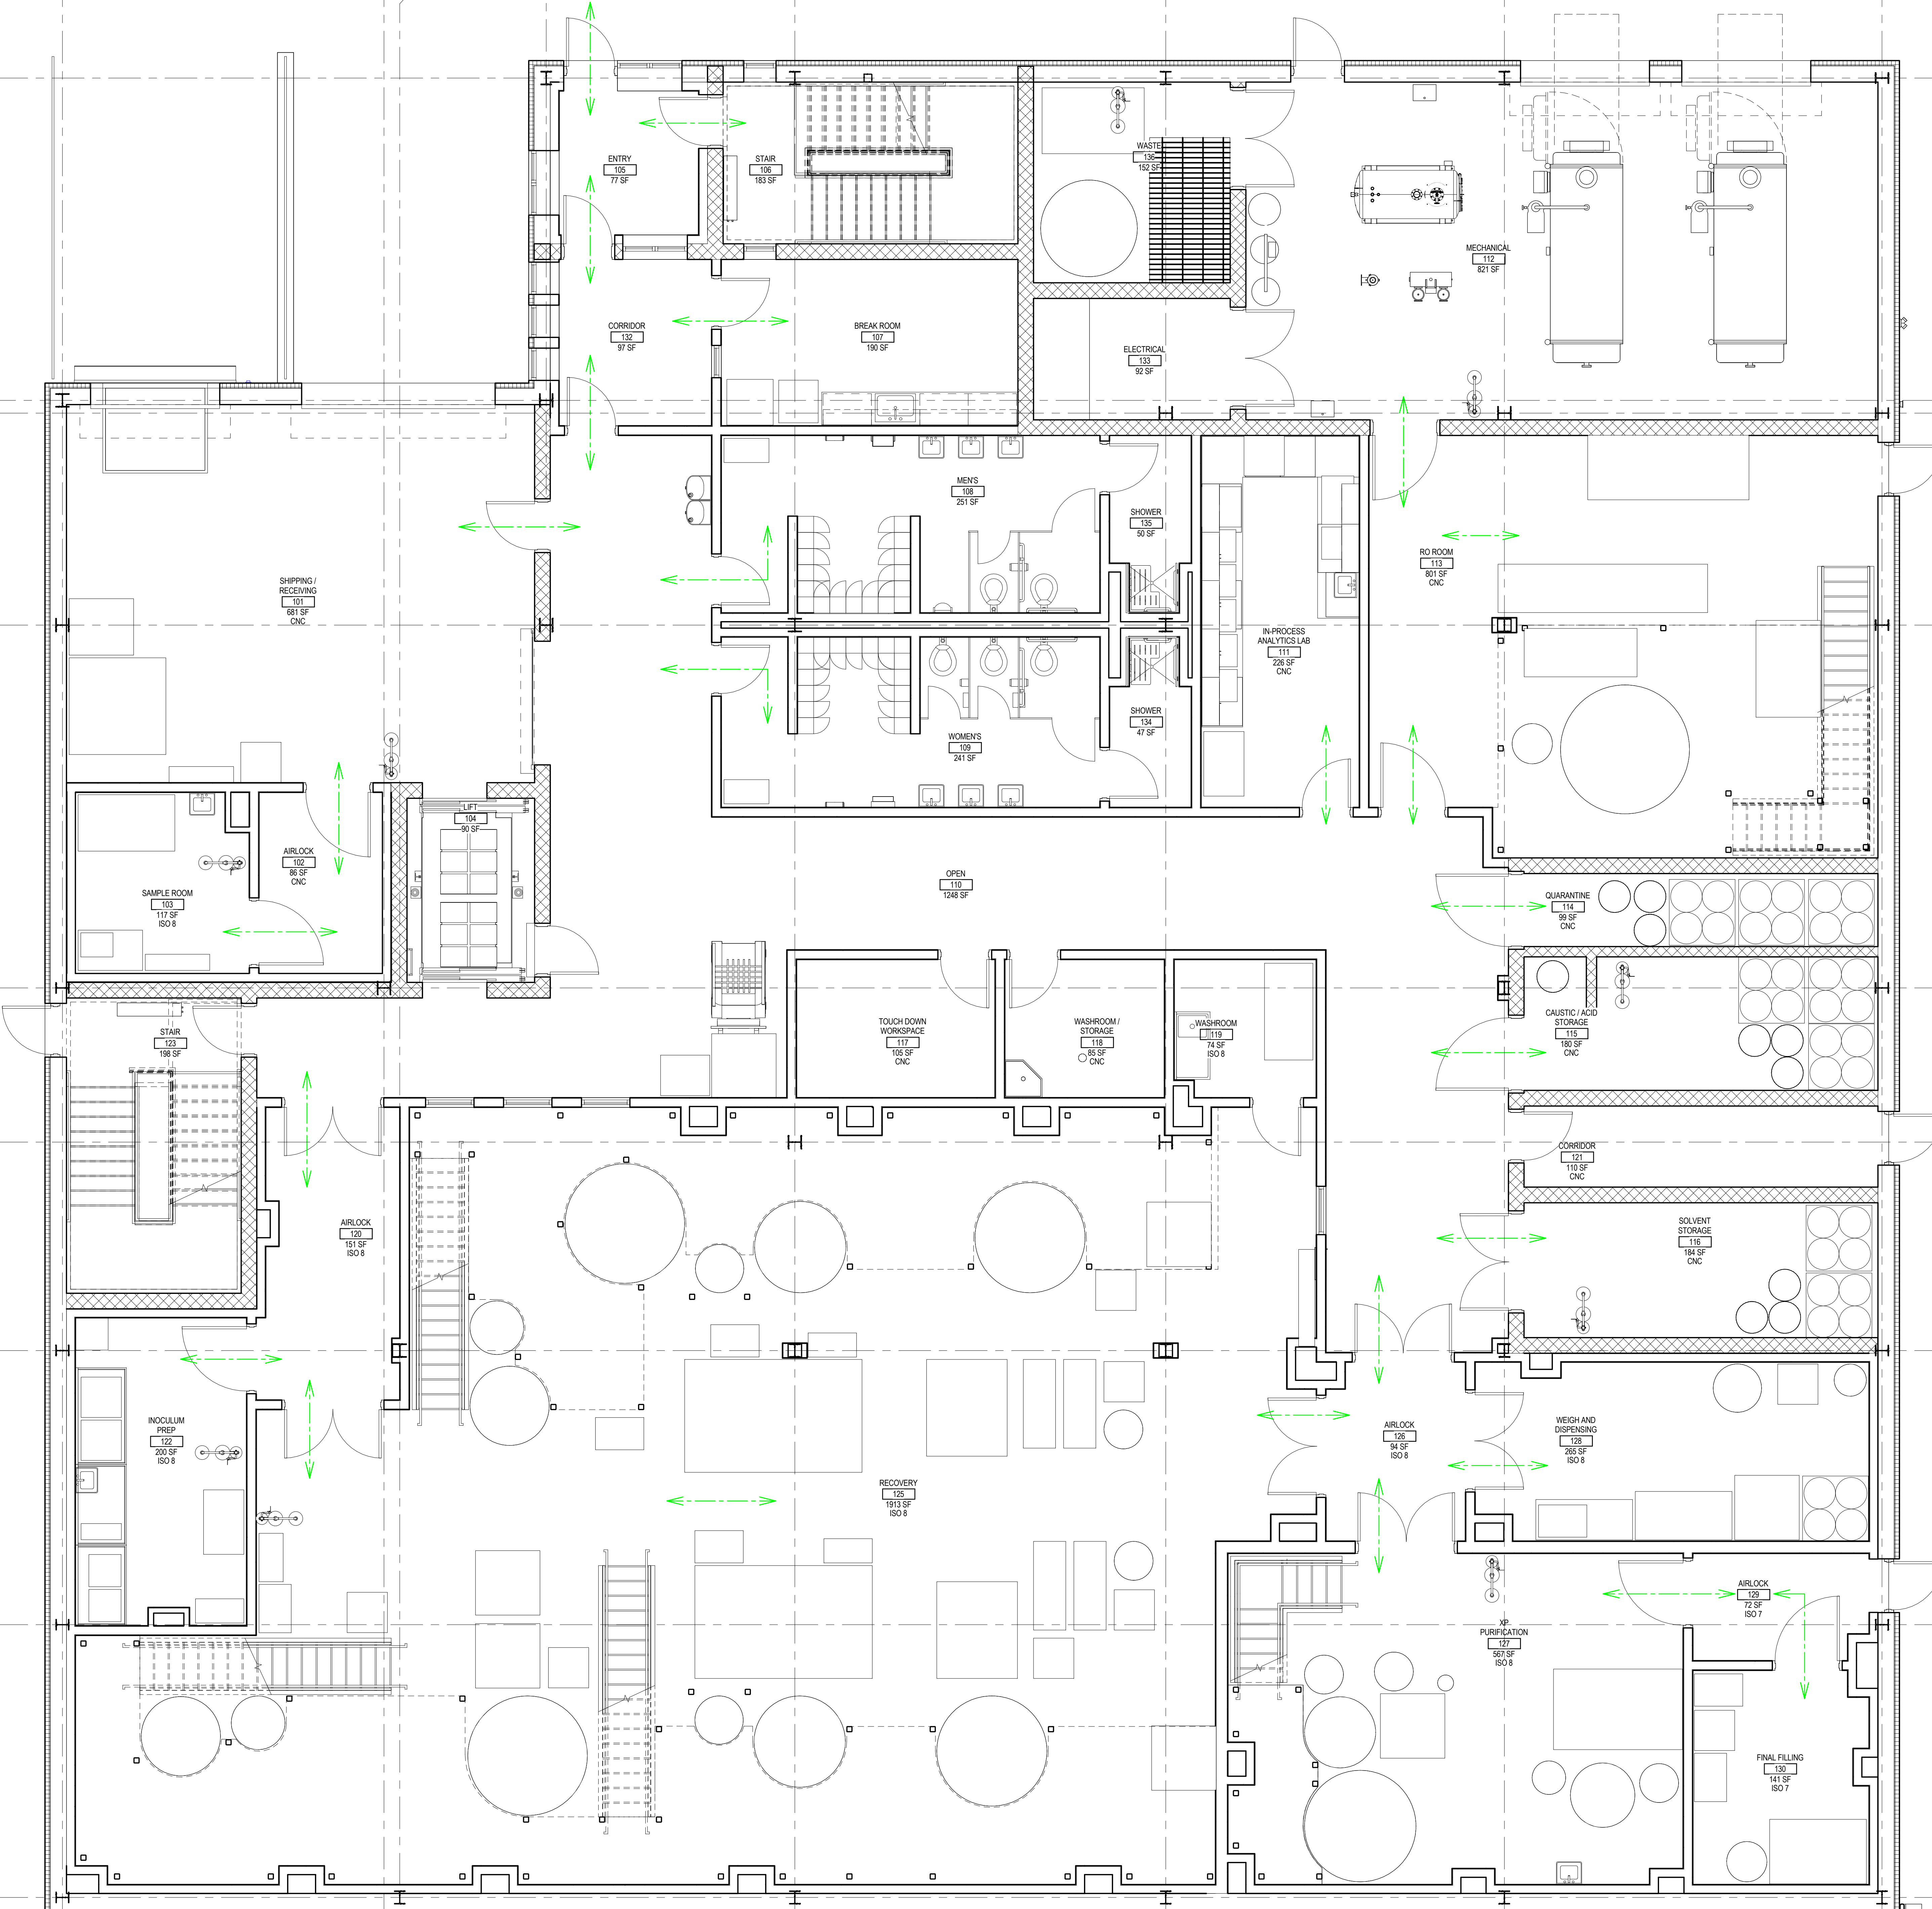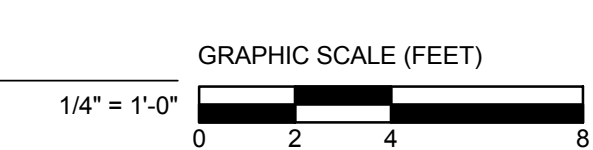

1 FIRST FLOOR PERSONNEL FLOW DIAGRAM
 G-106-C 1/4" = 1'-0"

ORIGINAL SHEET: A08 E (3/14/16)
 REVISIONS: A11 (1/16/2016) PERMITS/REGISTRATION, ARCHITECTURAL, 1/16/2016
 PROJECT NO. 191504176