

**LEGEND**

- PERSONNEL FLOW
- WASTE FLOW
- MATERIAL FLOW
- PRODUCT FLOW

Revision	By	App'd	MM/DD/YYYY
0	JLB	KJM	08/19/2016
CONSTRUCTION			
A	REC		06/08/2016
ISSUED FOR CLIENT REVIEW			
Revision			
PACKAGE C - INTERIOR FIT-OUT			
08/19/2016			
PACKAGE B - SUPERSTRUCTURE & SHELL			
08/03/2016			
PACKAGE A - FOUNDATIONS & BELOW SLAB			
07/22/2016			
Issued			
By App'd MM/DD/YYYY			

Permit-Seal

Client/Project  
**IMMUCELL**

Lot 11 - Second Tee Business Park  
1039 Riverside Street  
Portland, Maine 04103



Title  
**FIRST FLOOR PRODUCT FLOW DIAGRAM**

Project No.  
191504176

Scale  
1/4" = 1'-0"

Revision  
0

Drawing No.  
**G-109-C**

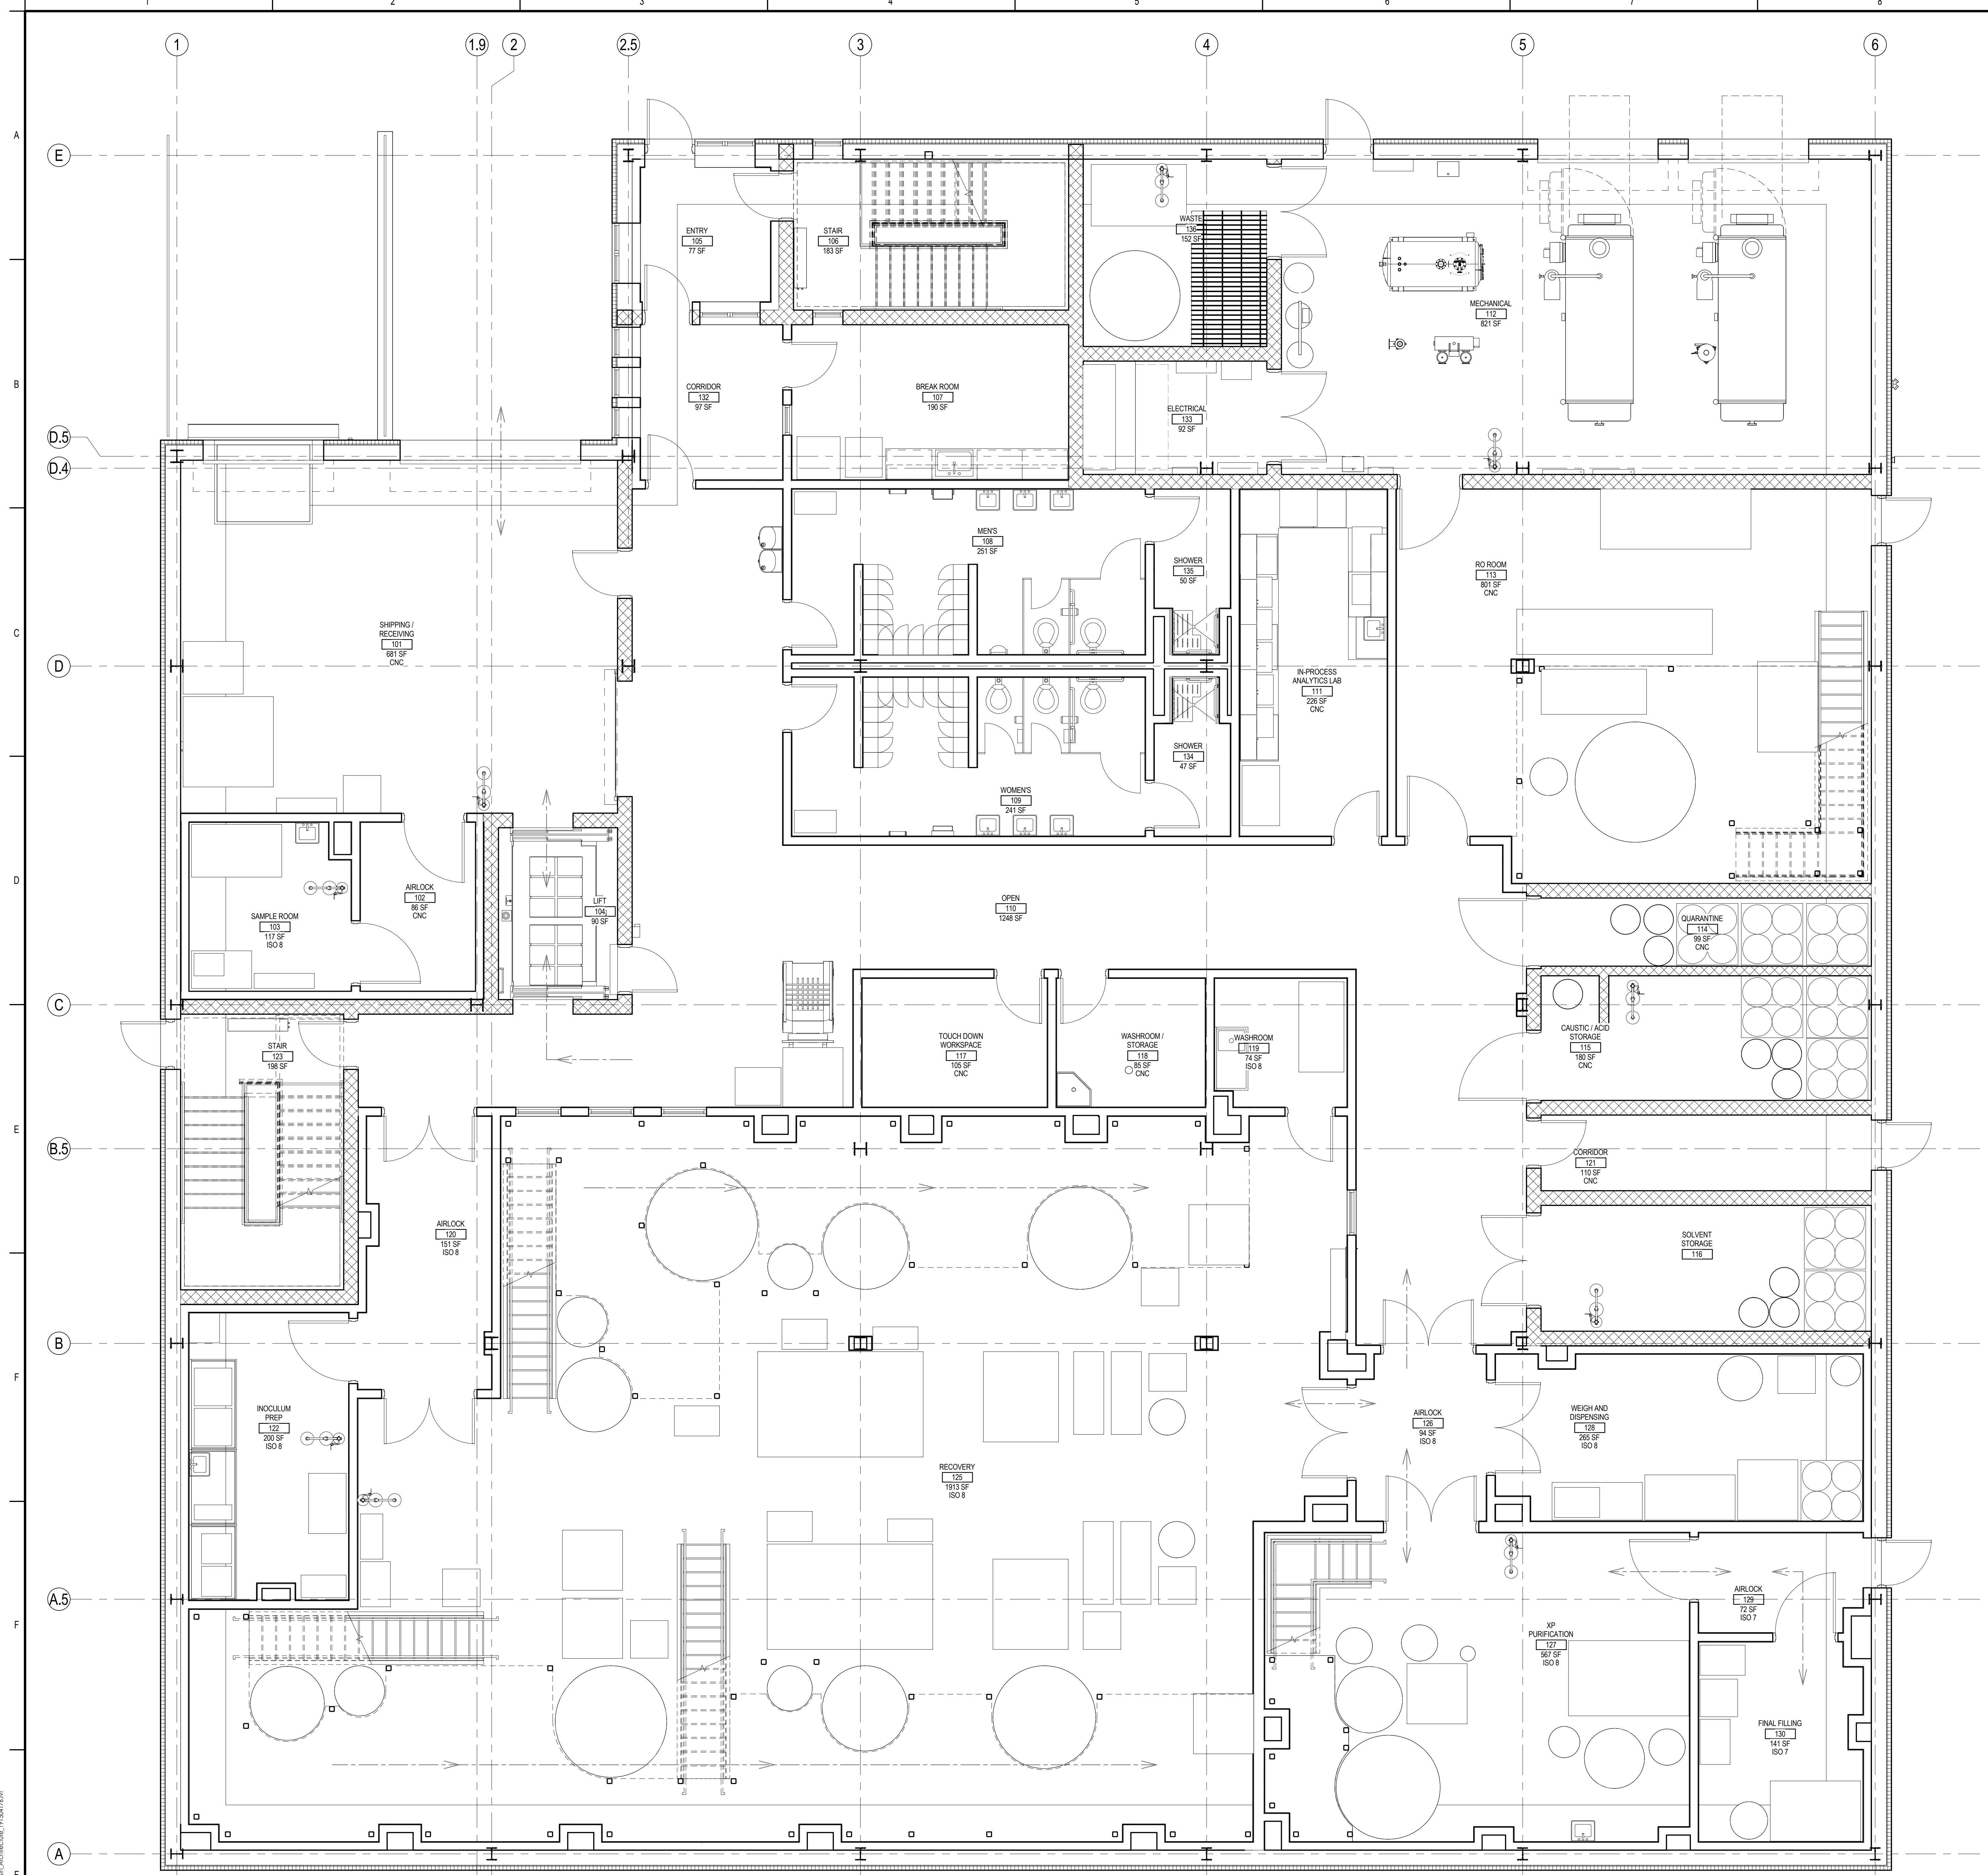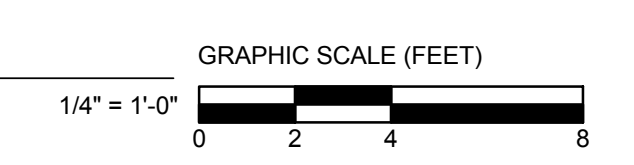

**1 FIRST FLOOR PRODUCT FLOW DIAGRAM**  
G-109-C 1/4" = 1'-0"

ORIGINAL SHEET: A08 E (3/14/16)  
 REVISED SHEET: A08 E (3/14/16)  
 REVISED SHEET: A08 E (3/14/16)  
 REVISED SHEET: A08 E (3/14/16)